


**General Notes**

- Do not scale from this drawing
- All dimensions to be verified on site
- To be read in conjunction with all relevant documents
- In the event of discrepancy notify the Architect immediately
- All steel structural elements to be finished with intumescent coating, 30 minutes fire resistance. For all structural elements and connection see SE drawings.
- This document is copyright of Hugh Cullum Architects Ltd


**Issue Status**

- SK Sketch	- T Tender	- P Permissions
- D Design	- E Existing Condition	- C Contract

rev	note	date	(drawn by/checked by)
(D)	Issued for Planning	25.11.24	(TS / HC)

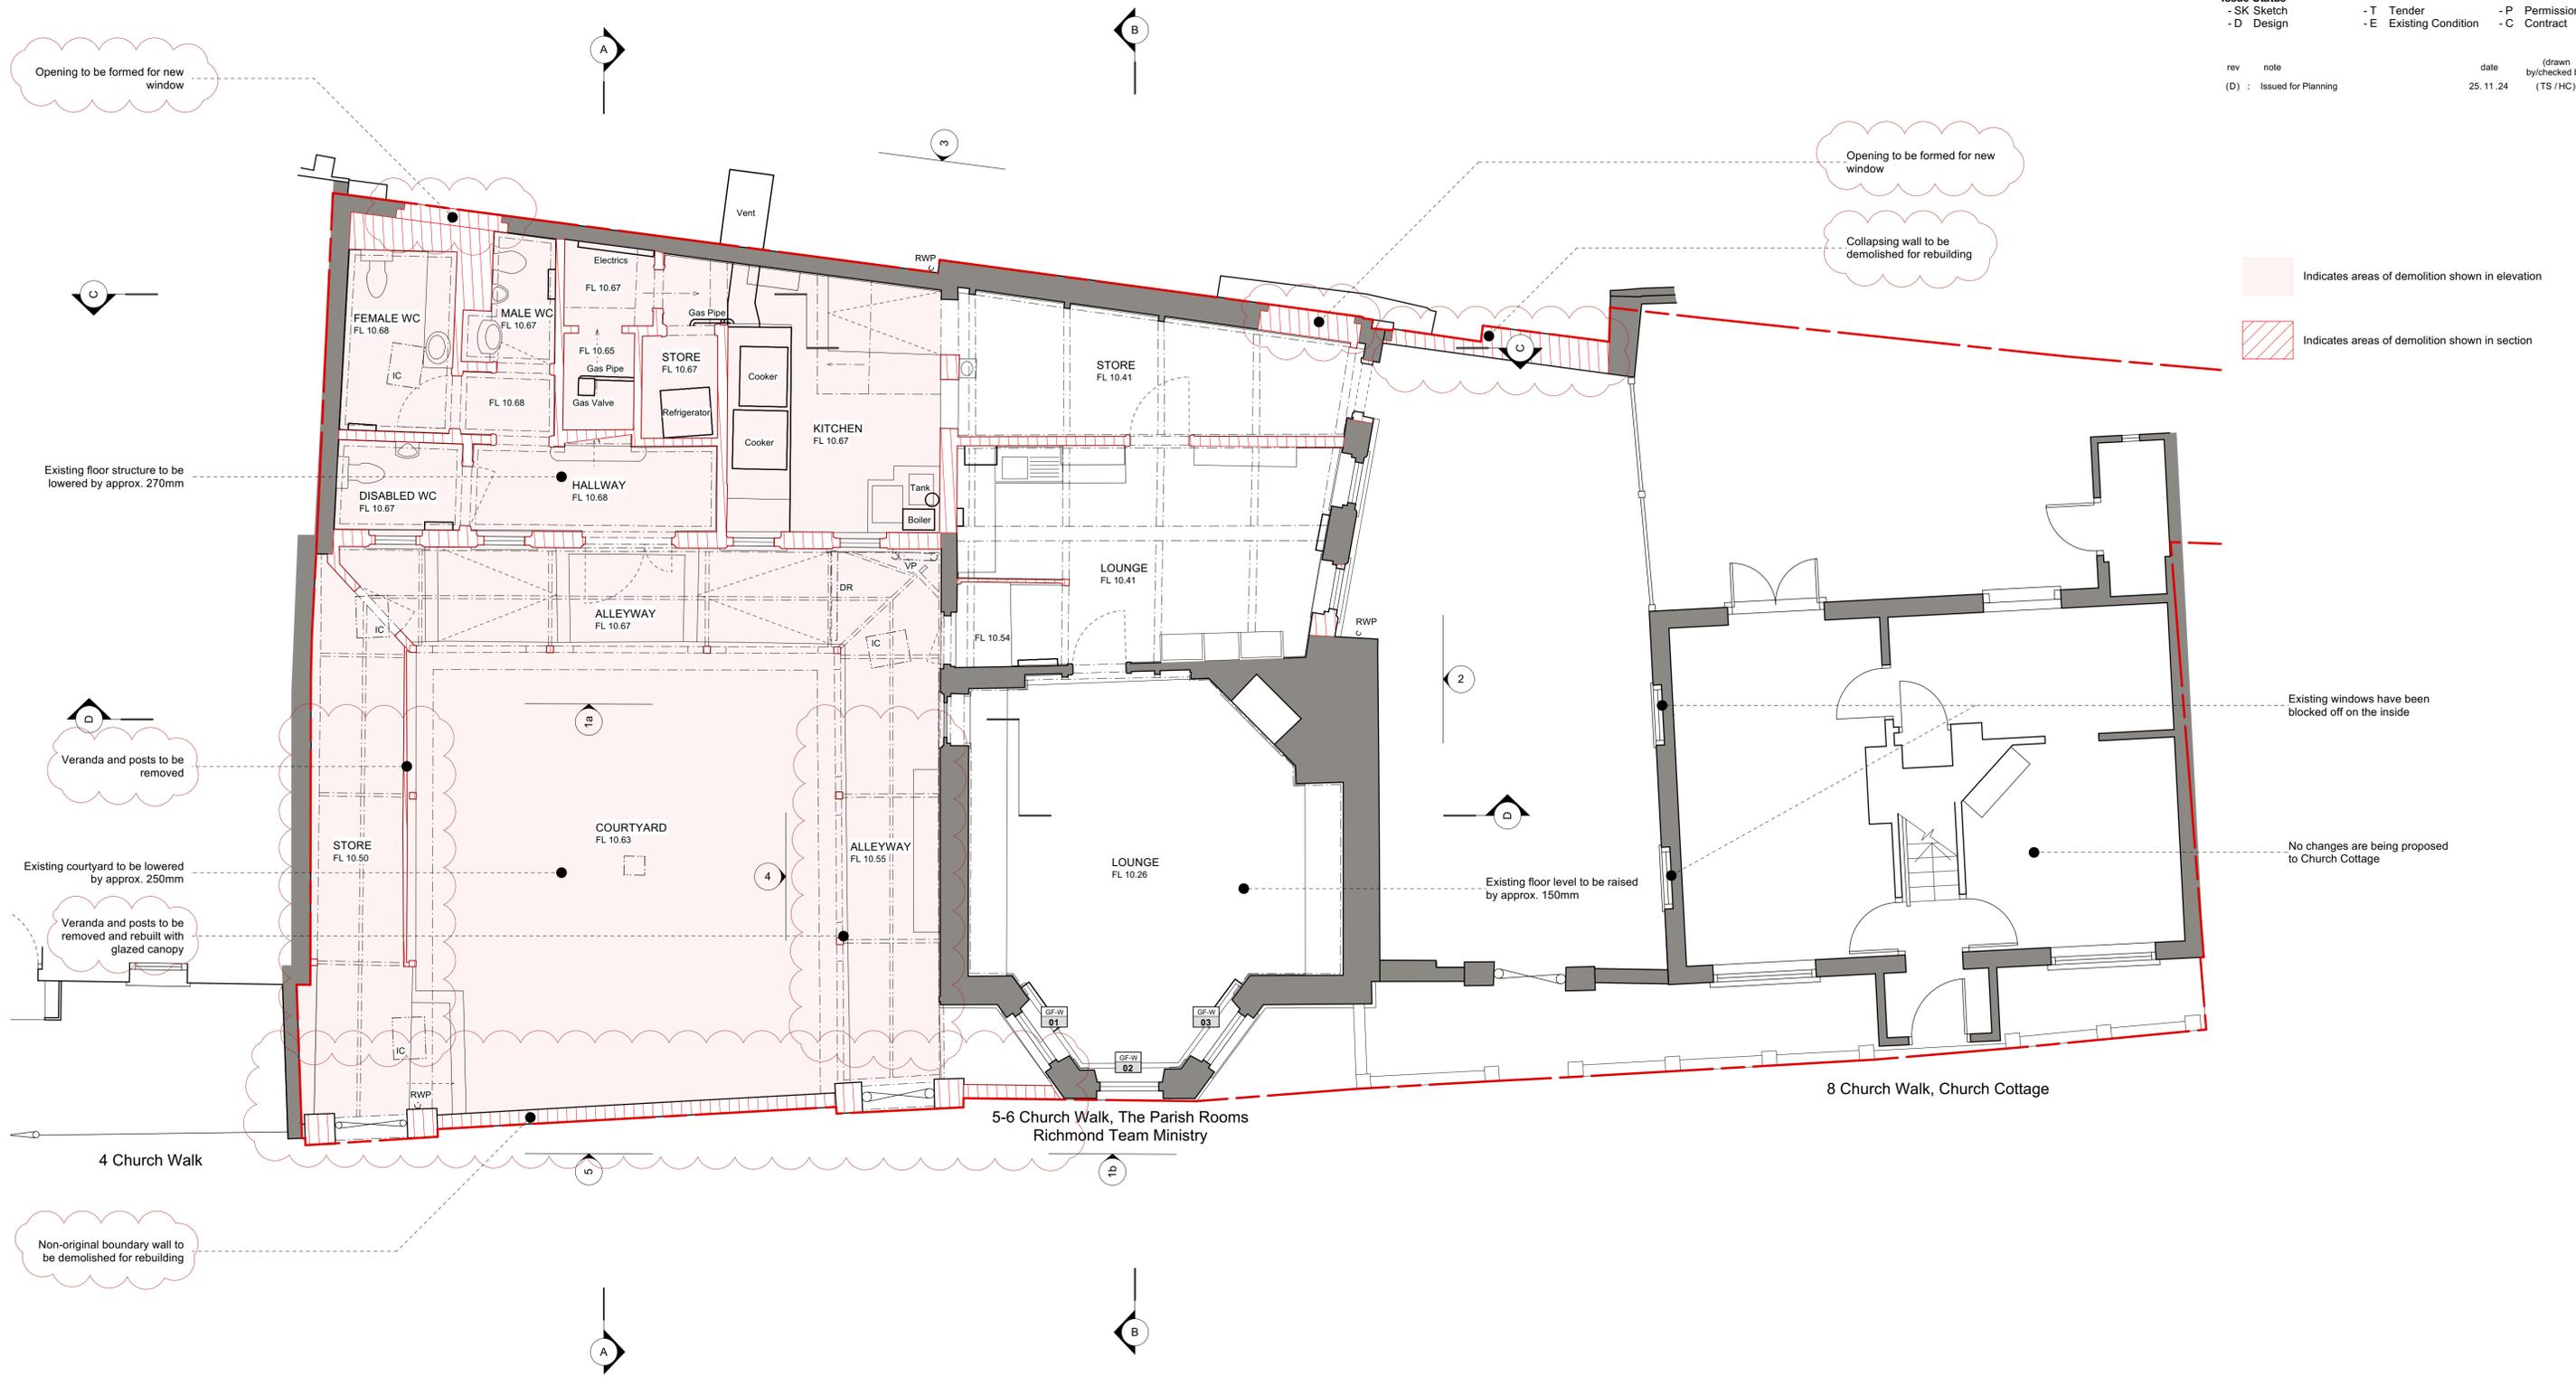

Ground Floor Plan

 

AS EXISTING General Arrangement

**HUGH CULLUM ARCHITECTS LTD**  
 Bloomsbury Design  
 61b Judd Street  
 London WC1H 9QT  
 t 020 7383 7647  
 f 020 7387 7645  
 mail@hughcullum.com

**RTM Parish Rooms**  
 Existing  
 General Arrangement  
 Ground Floor Plan  
 1:50@A1 1:100@A3  
 April 2024  
 SMR01 - E100 (D)