



Proposed Section A

1:50

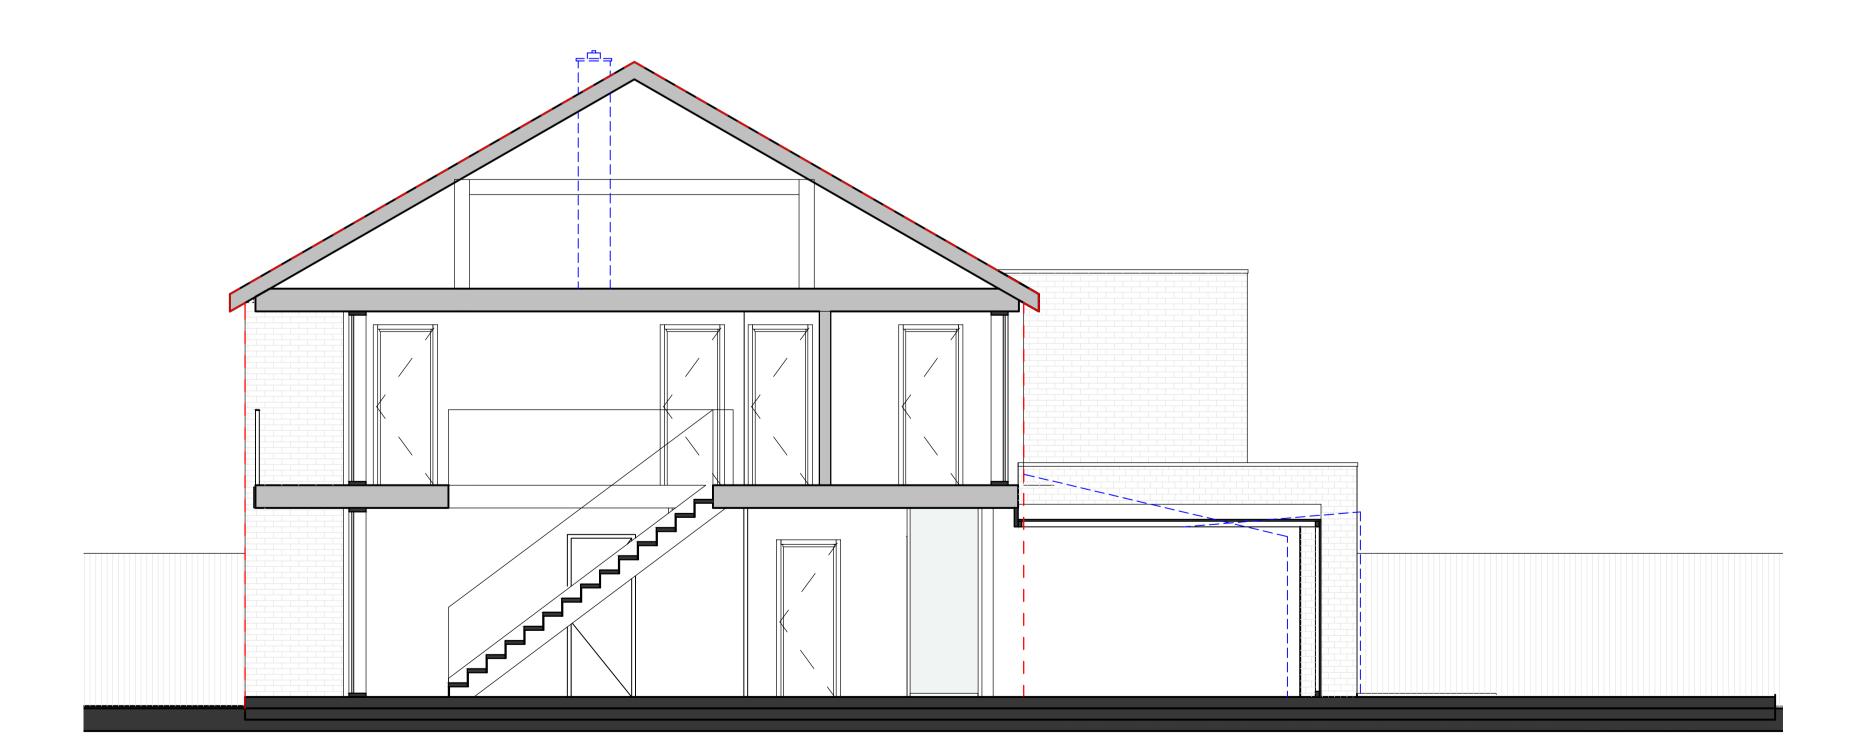

Proposed Section B
1:50

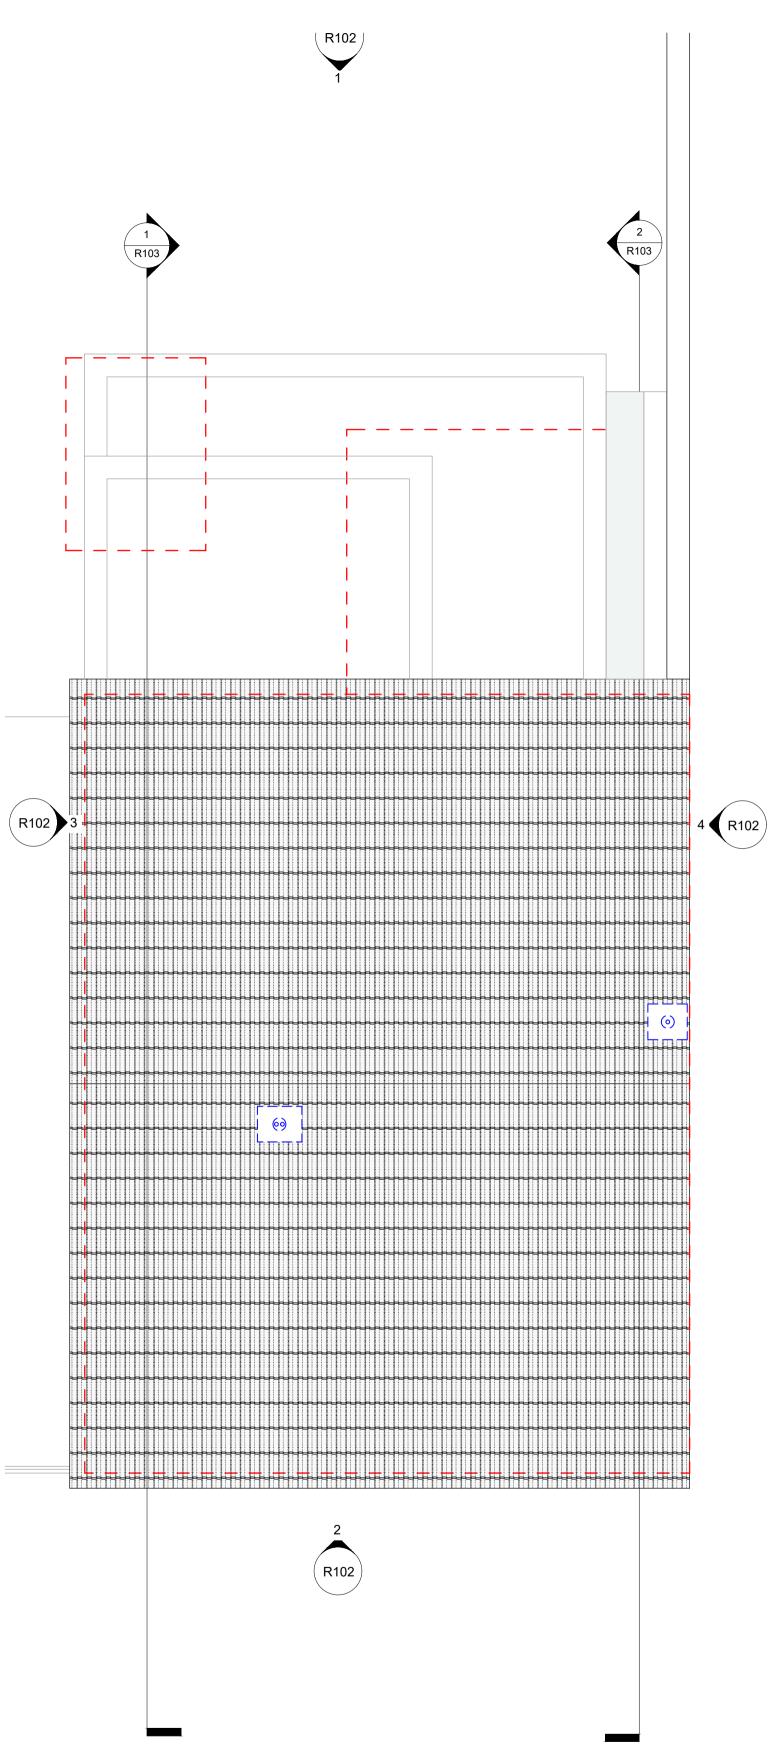

Proposed Roof Plan
1:50



ALLZA DESIGN & CREATIVE


Chiswick Business Park, Building 3 W4 5YA, London T +447342843559 www.allza.org

SCHEME DESIGN SUBJECT TO BUILDING CONTROL FINAL APPROVAL.

ALL DIMENSIONS MUST BE CHECKED ON SITE BY THE CONTRACTOR AND/OR SUB-CONTRACTORS/SUPPLIERS PRIOR TO CONSTRUCTION/ MANUFACTURE OF ALL ELEMENTS OF DESIGN.

DIMENSIONS SHOWN ON DRAWINGS REPRESENT DESIGN INTENT AND NEED TO BE VERIFIED ON SITE.

ALL DIMENSIONS ARE TO FINISHES

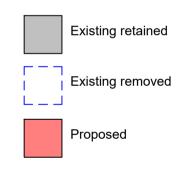

— — Outline of existing property

PROJECT NORTH



94 Temple Sheen Rd.

DRAWING NR R103

SW14 7RR

TITLE

Proposed Rear Extension and External Alterations - Sections & Roof Plan

SCALE 1:50

1:50@A1/ 1:100@A3