
 


Paper Project architecture and design ltd
 The Sawmills
 Dunthill Road
 London
 SW18 4QL
 t: 020 8947 0420
 e: office@paperproject.co.uk
 w: www.paperproject.co.uk

Revisions:

Date:	Rev:	Revision description:

PROP SITE AREA = 142.7m2
 HOUSE AREA = 113.5m2 GIFA
 EXTERNAL SPACE = 52.18m2

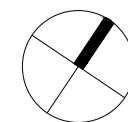

Job: 50 Station Rd, Barnes, London, SW13 0LP
 Job No: 23581
 Date: November 26, 2024
 Scale: 1:100 at A3
 Status: PLANNING APPLICATION
 Dwg Name: Proposed GA - Ground Floor Plan
 Dwg No: 23581_PL_011