
 


Paper Project architecture and design ltd  
The Sawmills  
Dunshill Road  
London  
SW18 4QL  
t: 020 8947 0420  
e: office@paperproject.co.uk  
w: www.paperproject.co.uk

Revisions:

Date:	Rev:	Revision description:

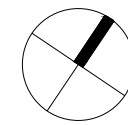

Job: 50 Station Rd, Barnes, London, SW13 0LP  
Job No: 23581  
Date: November 25, 2024  
Scale: 1:200 at A3  
Status: PLANNING APPLICATION  
Dwg Name: Proposed GA - Site Plan  
Dwg No: 23581\_PL\_010