


- General Notes
1. Dimensions are in millimetres unless stated otherwise.
  2. Levels are in metres AOD unless stated otherwise.
  3. Dimensions govern. Do not scale off drawing.
  4. All dimensions to be verified on site before proceeding.
  5. All discrepancies to be notified in writing to Cubo Design Limited.

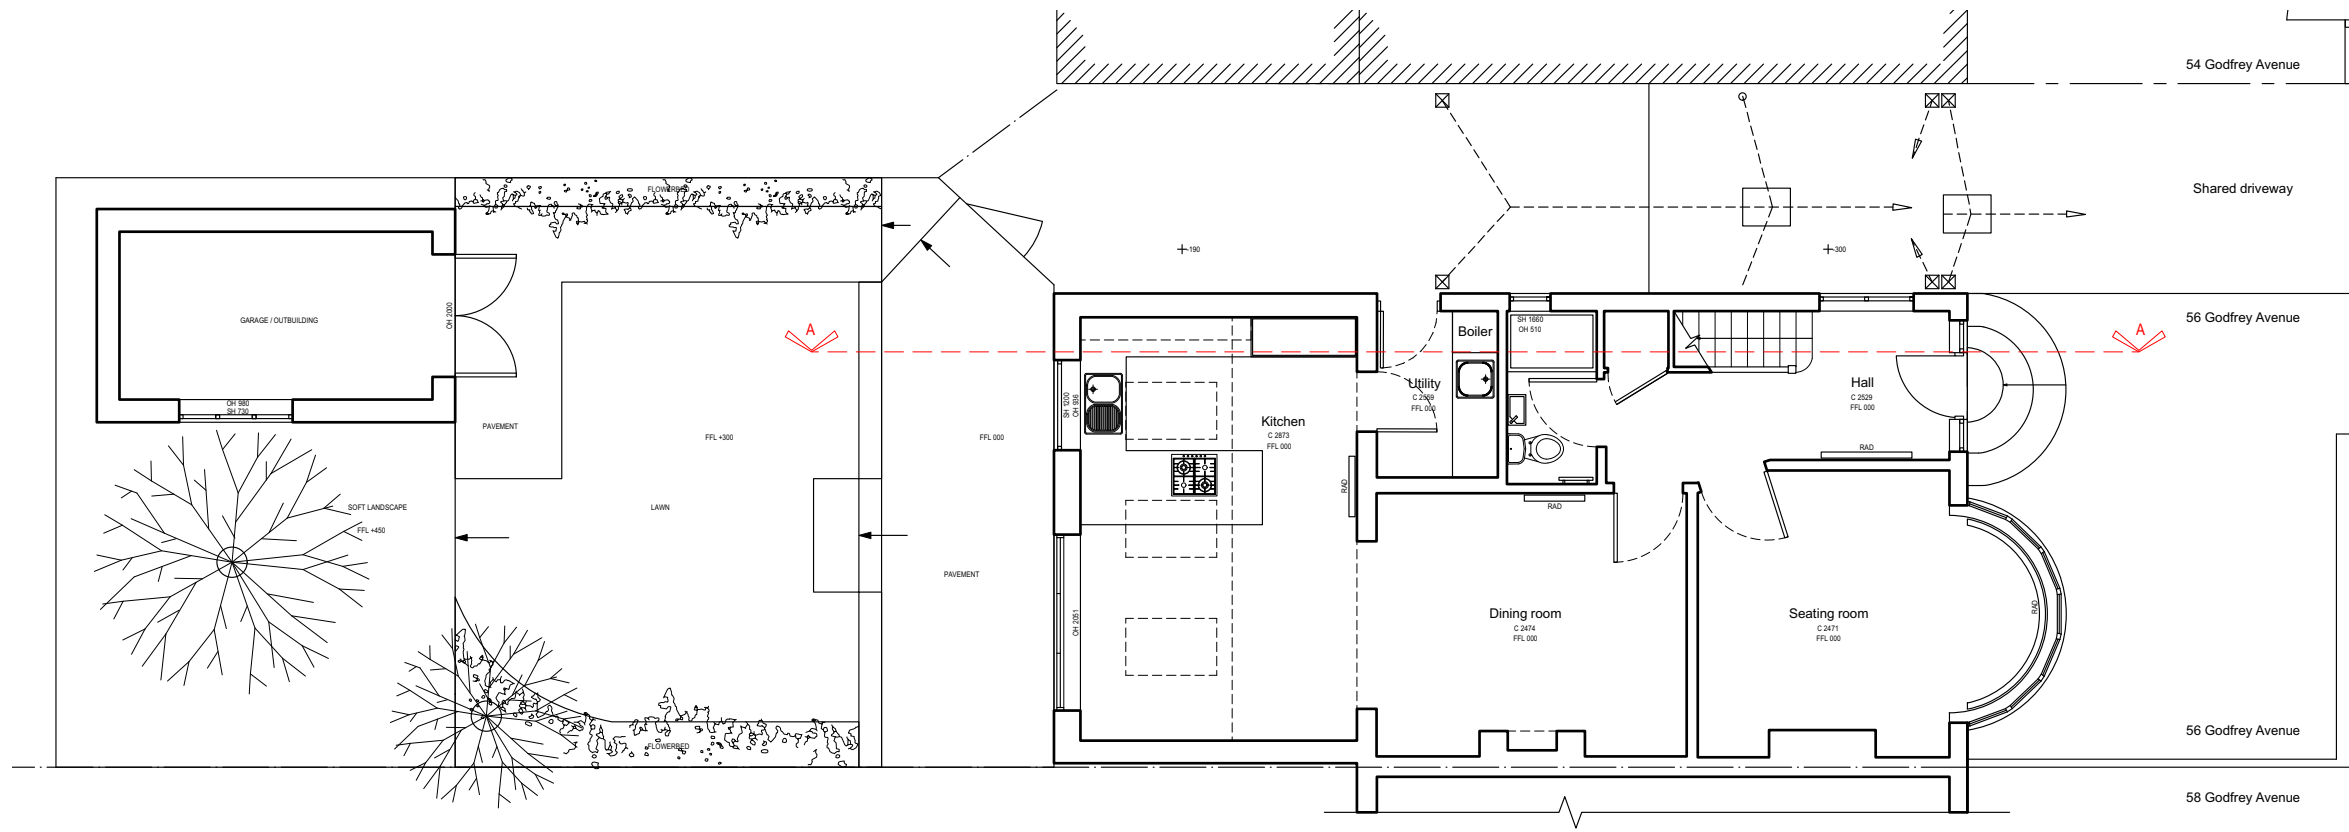

Rev	Date	Reason For Issue	Chk

**Building Control Drawings**

**DRAWING STATUS**

Client:

**CUBO DESIGN LTD**  
 info@cubodesign.co.uk  
 T +44(0)7771 548 695

Keyplan

Project  
 56 Godfrey Avenue,  
 TW2 7PF

Drawing Title  
 Existing Ground Floor Site Plan

Scale      Paper Size      Date  
 1:100 @    A3            04/12/24

Draw No.  
 GA\_EX00

**01 Existing Site Plan**  
 1:100 @ A3

