


54 Godfrey Avenue

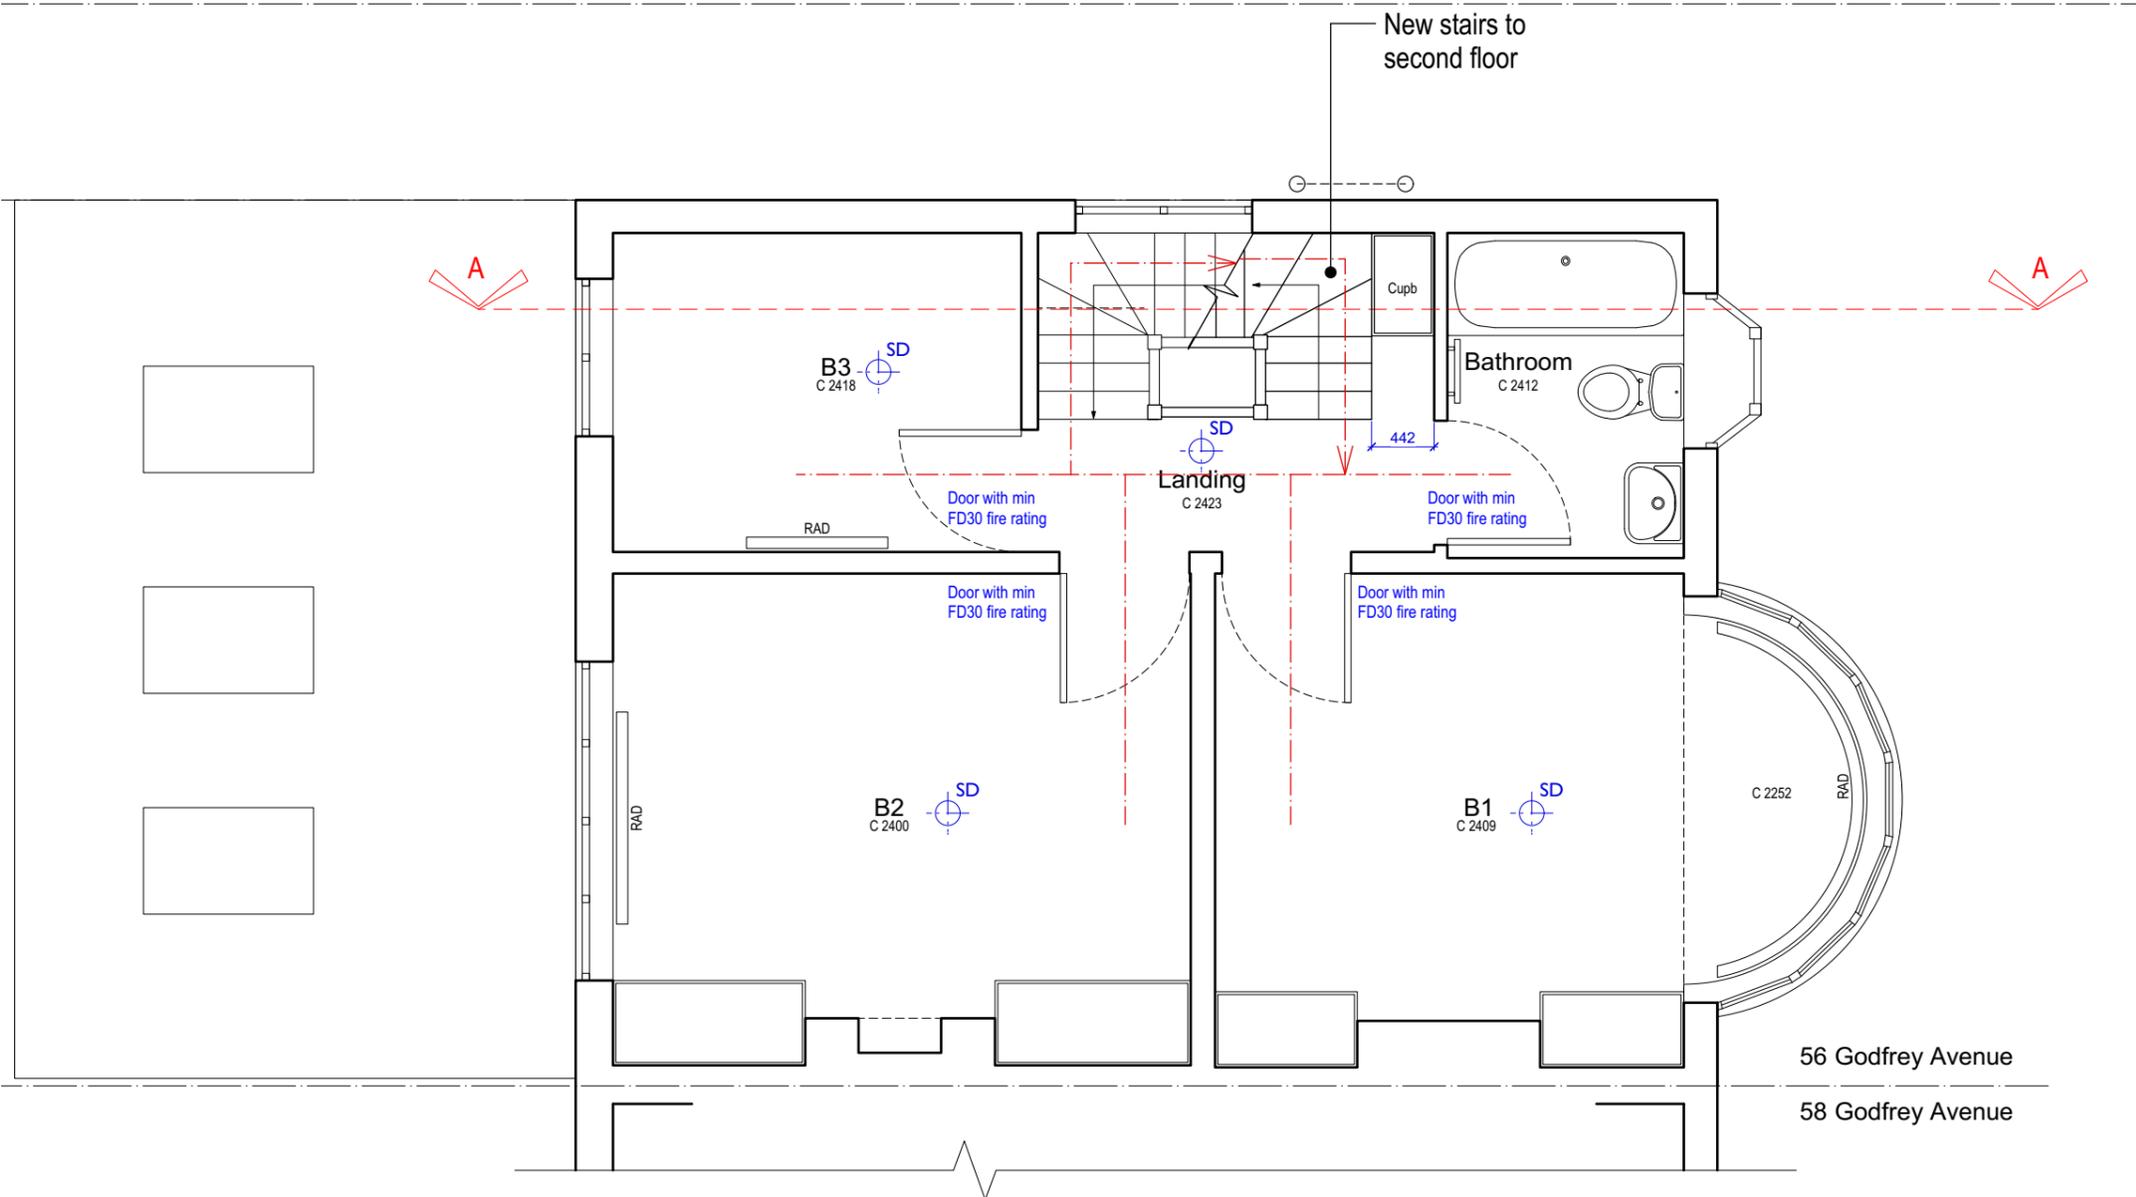

- General Notes
1. Dimensions are in millimetres unless stated otherwise.
 2. Levels are in metres AOD unless stated otherwise.
 3. Dimensions govern. Do not scale off drawing.
 4. All dimensions to be verified on site before proceeding.
 5. All discrepancies to be notified in writing to Cubo Design Limited.

KEY

-  Heat detector
-  Smoke detector
-  1/2 hour Fire resisting door
-  Escape Route

Rev	Date	Reason For Issue	Chk

Scheme Level Drawings

DRAWING STATUS

Client:

CUBO DESIGN LTD
 info@cubodesign.co.uk
 T +44(0)7771 548 695

Keyplan

Project
 56 Godfrey Avenue,
 TW2 7PF

Drawing Title
 Proposed First Floor Plan

Scale Paper Size Date
 1:50 @ A3 04/12/24

Draw No.
 GA_PR_P01

01 Proposed First Floor Plan
 1:50 @ A3

