


- General Notes
1. Dimensions are in millimetres unless stated otherwise.
 2. Levels are in metres AOD unless stated otherwise.
 3. Dimensions govern. Do not scale off drawing.
 4. All dimensions to be verified on site before proceeding.
 5. All discrepancies to be notified in writing to Cubo Design Limited.

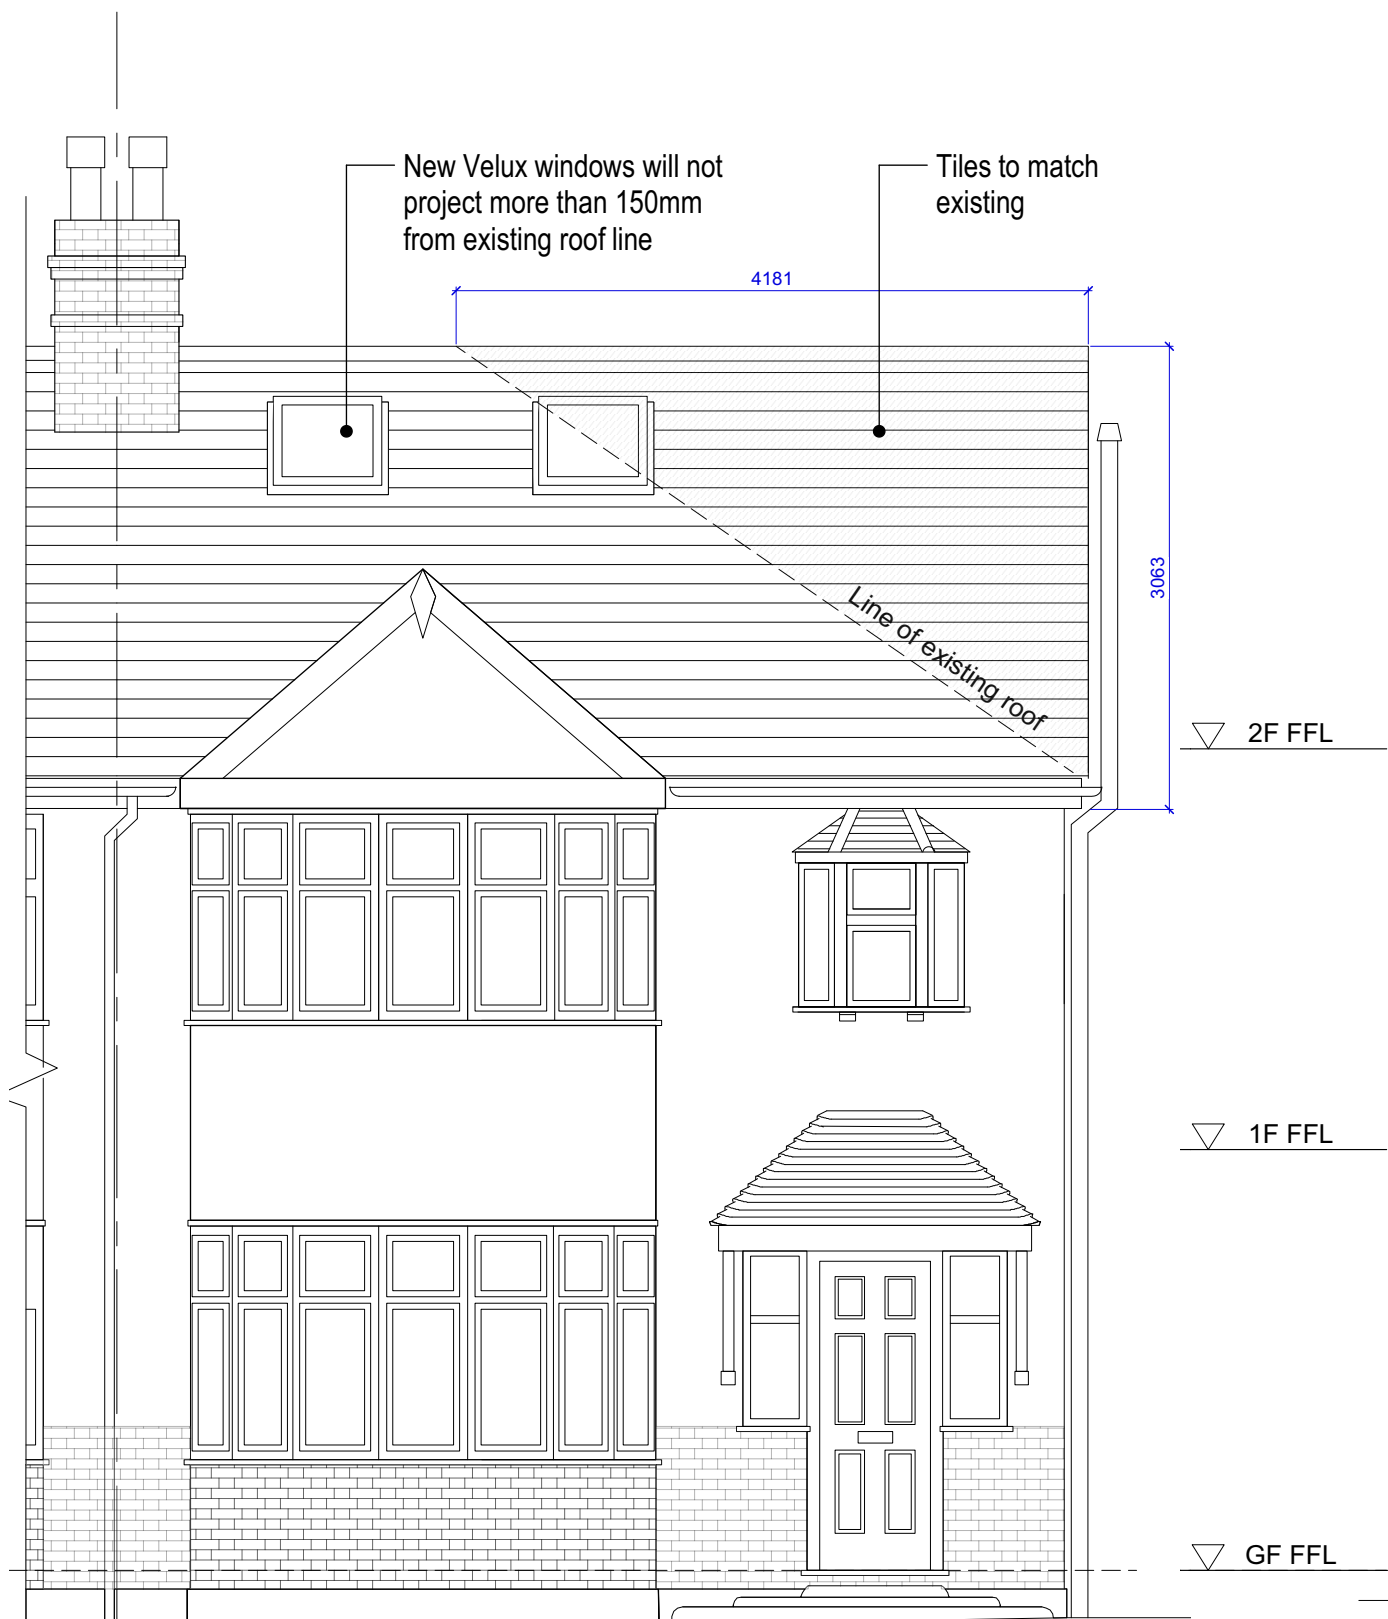


01 Proposed Front Elevation
1:50 @ A3

58 Godfrey Avenue
56 Godfrey Avenue



02 Proposed Rear Elevation
1:50 @ A3

56 Godfrey Avenue
58 Godfrey Avenue

 

Rev	Date	Reason For Issue	Chk

Scheme Level Drawings

DRAWING STATUS

Client:

CUBO DESIGN LTD
info@cubodesign.co.uk
T +44(0)7771 548 695

Keyplan

Project
56 Godfrey Avenue,
TW2 7PF

Drawing Title
Proposed Front and Rear
Elevation

Scale Paper Size Date
1:50 @ A3 04/12/24

Draw No.
GA_PR_E00