



All dimensions are to be checked on site.  
 All dimensions are in millimetres.  
 All Discrepancies are to be reported to the architect immediately.  
 Drawings marked "planning" or "design" are not to be used for construction purposes.  
 Drawing is to be read with the schedule of work / specification if applicable  
 This drawing is Copyright of J7 Architecture Ltd.

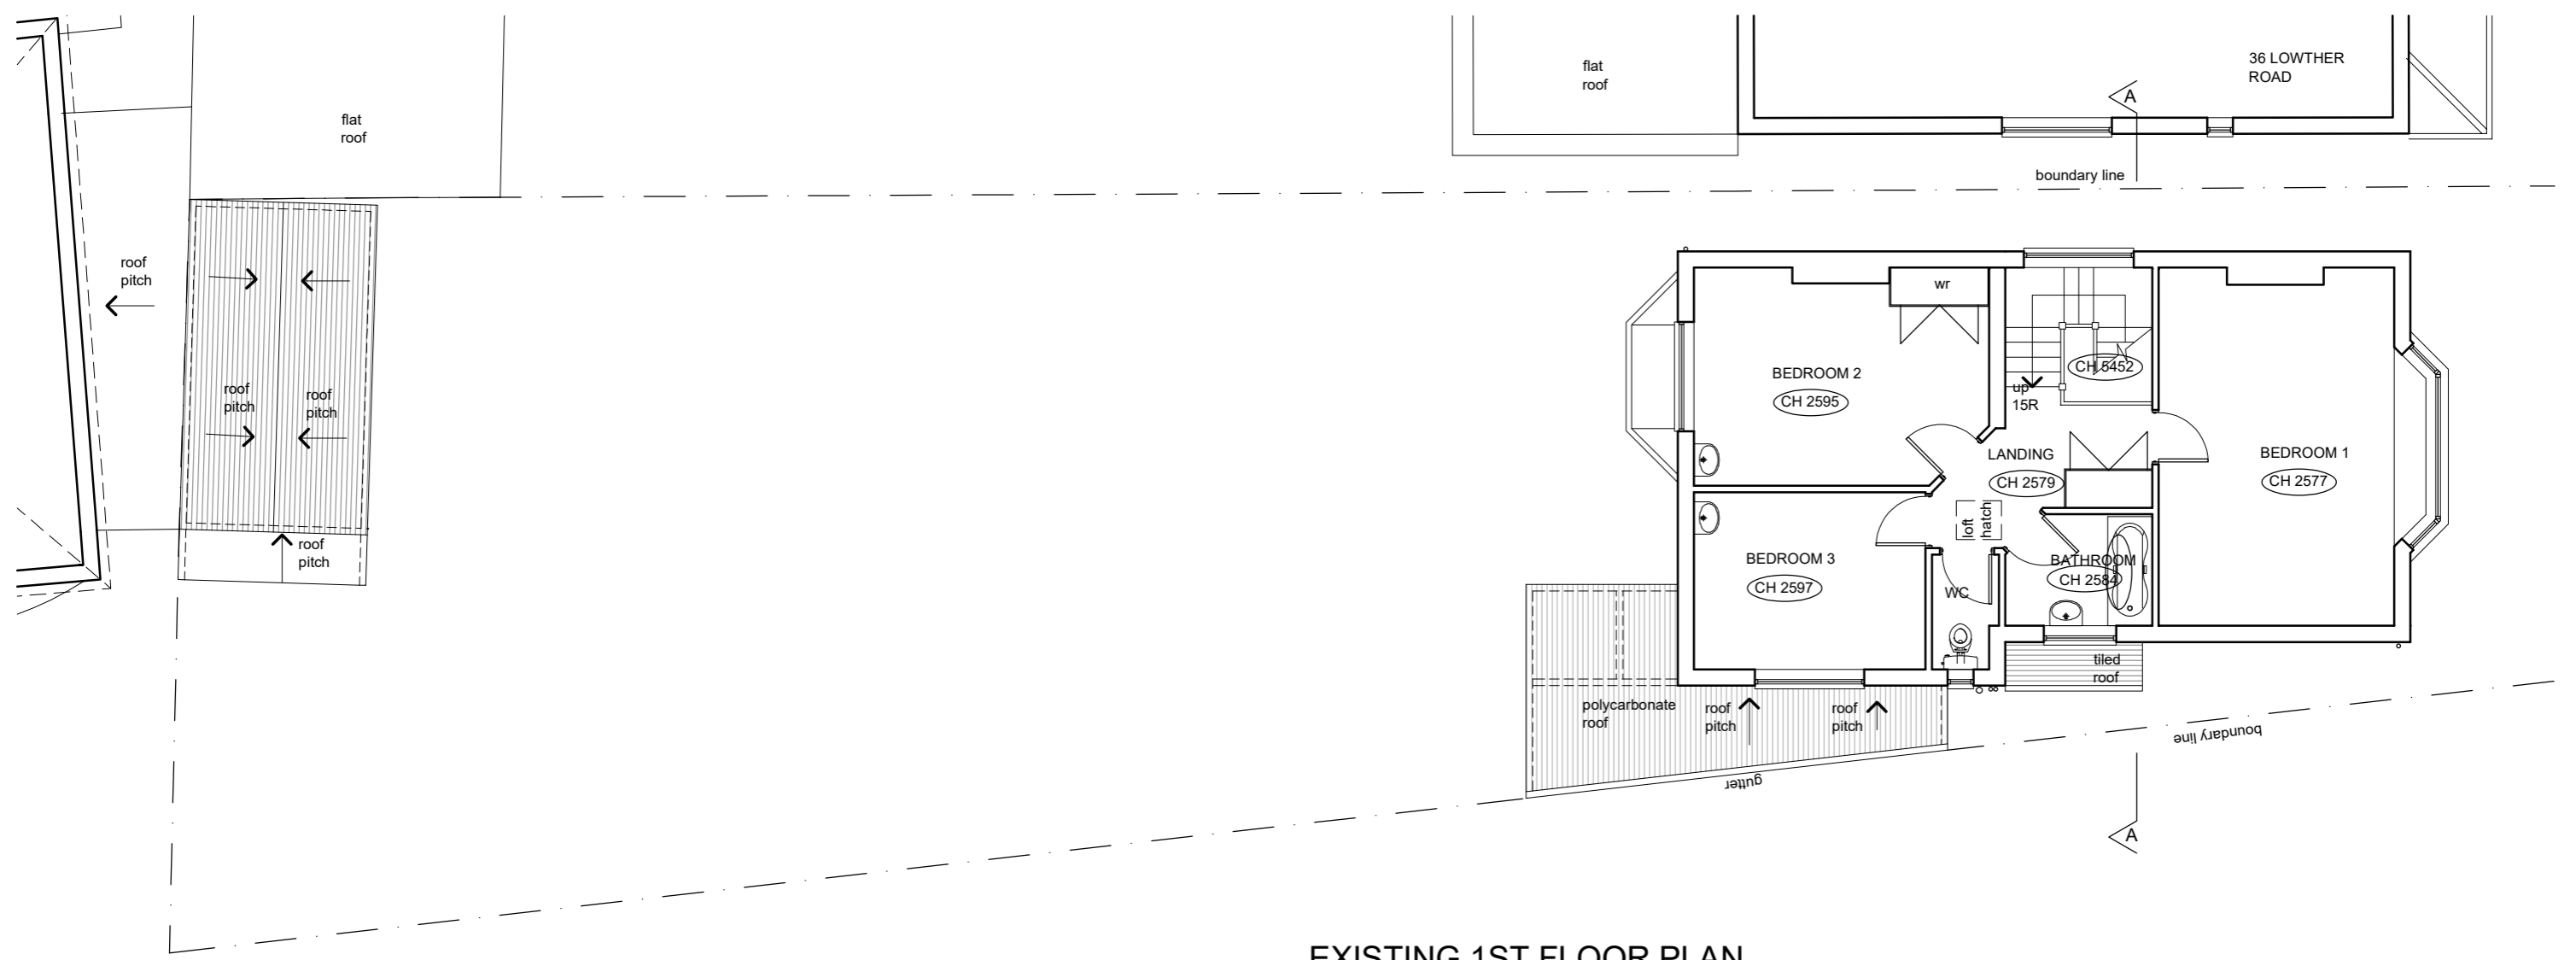

EXISTING 1ST FLOOR PLAN

 

SCALE BAR - SCALE 1:100



REVISION DESCRIPTION	REV	DATE	BY
 <b>1st architects lse</b> 1st Architects lse, Studio 1, 128 Robinson Rd, London, SW17 9DR T:0208 767 1311 E:london@1starchitects.com www.london.1starchitects.com			
CLIENT S. SAJU		SCALE 1:100 @ A3	
PROJECT 38 LOWTHER ROAD LONDON SW13 9ND		DATE SEPT. 2024	
DRAWING TITLE EXISTING FIRST FLOOR PLAN		BY JS	
STATUS PLANNING		JOB No. 24-612	
		DWG No. EX04	