




All dimensions are to be checked on site.
 All dimensions are in millimetres.
 All Discrepancies are to be reported to the architect immediately.
 Drawings marked "planning" or "design" are not to be used for construction purposes.
 Drawing is to be read with the schedule of work / specification if applicable
 This drawing is Copyright of J7 Architecture Ltd.

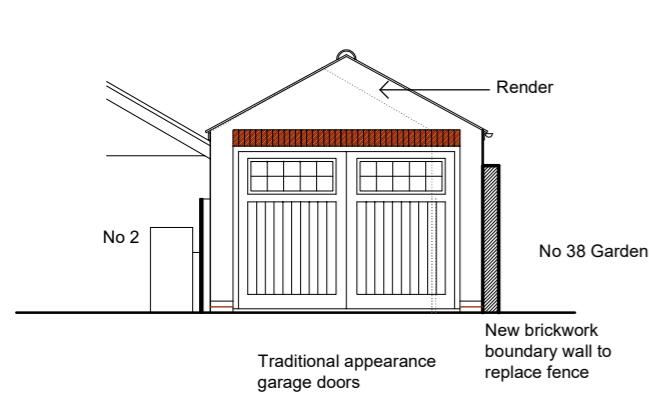


REPLACEMENT GARAGE
 PROPOSED FRONT ELEVATION
 SCALE 1:100

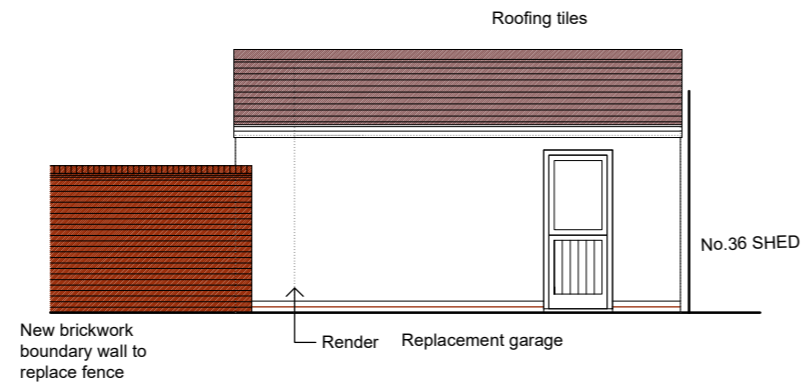


REPLACEMENT GARAGE
 PROPOSED RIGHT SIDE ELEVATION
 SCALE 1:100

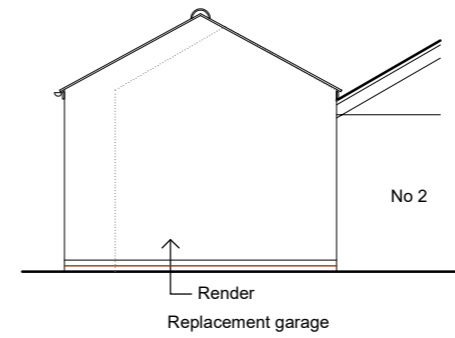


REPLACEMENT GARAGE
 PROPOSED REAR ELEVATION
 SCALE 1:100

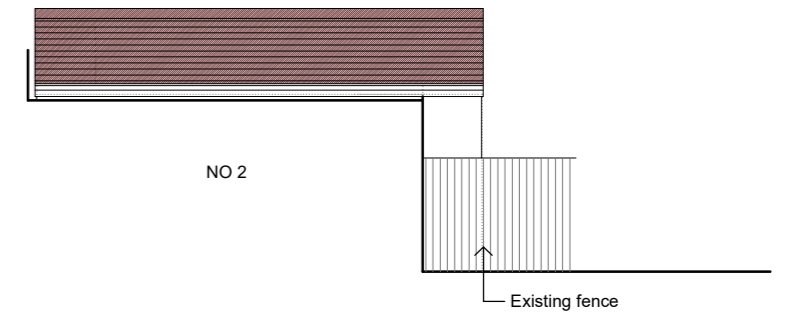

REPLACEMENT GARAGE
 PROPOSED LEFT SIDE ELEVATION
 SCALE 1:100

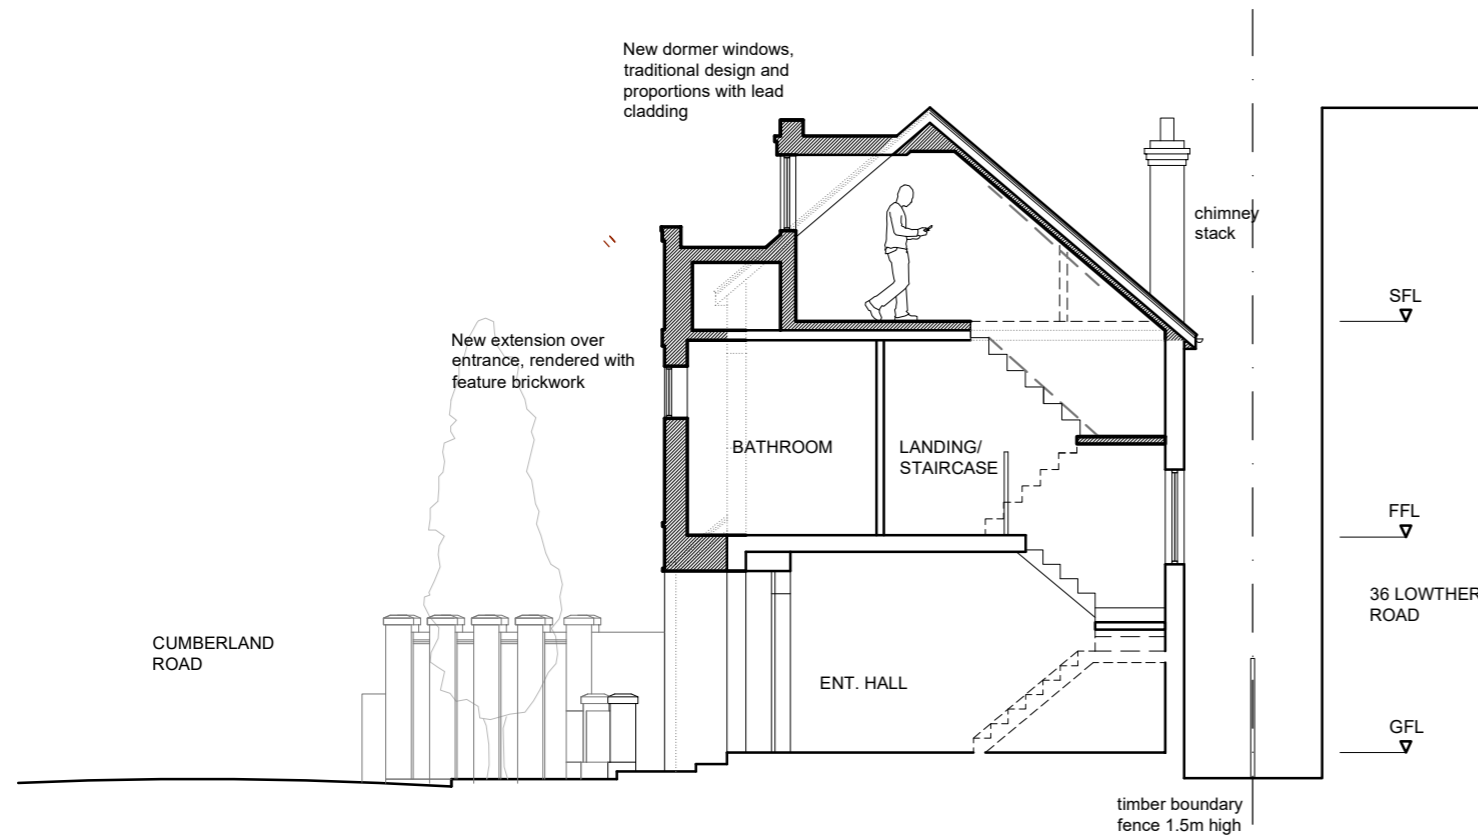

PROPOSED SECTION AA
 SCALE 1:100

 

SCALE BAR - SCALE 1:100

REVISION DESCRIPTION	REV	DATE	BY
 1st architects lse 1st Architects lse, Studio 1, 128 Robinson Rd, London, SW17 9DR T:0208 767 1311 E:london@1starchitects.com www.london.1starchitects.com			
CLIENT S. SAJU	SCALE 1:100 @ A3	DATE SEPT. 2024	BY JS
PROJECT 38 LOWTHER ROAD LONDON SW13 9ND	JOB No. 24-612	DWG No. A-PR05	
DRAWING TITLE REPLACEMENT GARAGE ELEVATIONS PROPOSED SECTION AA			
STATUS PLANNING			