


Proposed Ground Floor Plan

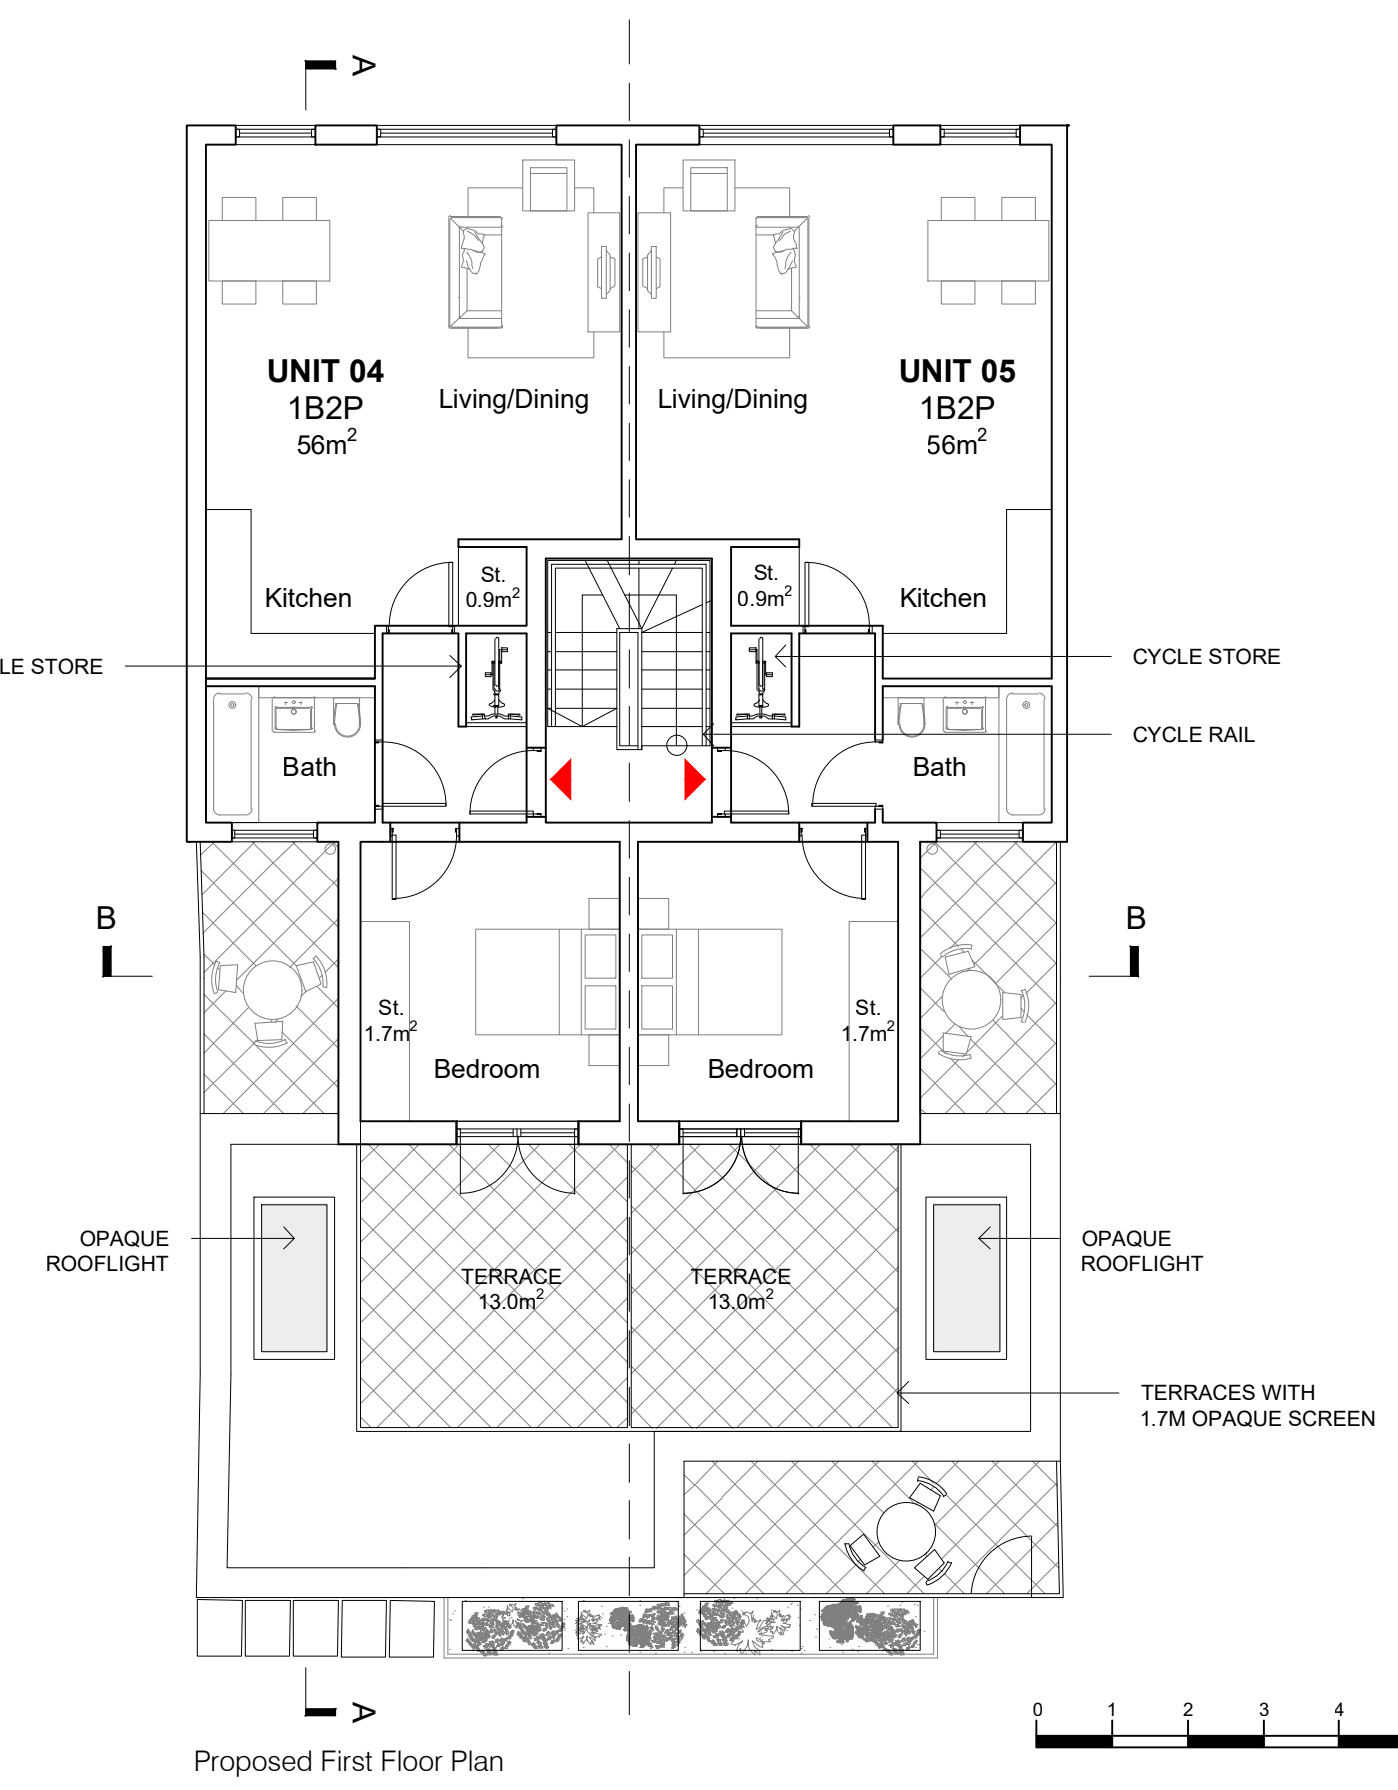

Proposed First Floor Plan

All dimensions to be checked on site prior to construction or manufacture. Refer also to written specification of works where applicable. No dimensions should be scaled from this drawing for construction purposes. Any discrepancies found between this drawing and other drawings should be referred to consultants immediately.

This drawing is the property of Mark Smith Architects Limited. Copyright is reserved. This drawing is issued on the condition that it is not retained by any unauthorised person. It may not be reproduced or disclosed or used, either wholly or in part without written consent of Mark Smith Architects Limited.

REV	AMENDMENTS	DATE

PROJECT New Broadway/ Hampton Road	DRAWING Proposed Ground Floor Plan and Roof Plan	STATUS PLANNING
CLIENT	SCALE 1:100 @ A3	DATE JUNE 2023
	CHECKED MS	DRAWING No. 2103_PL.05_101
		REVISION A

Mark Smith Architects Limited