


Proposed Second Floor Plan

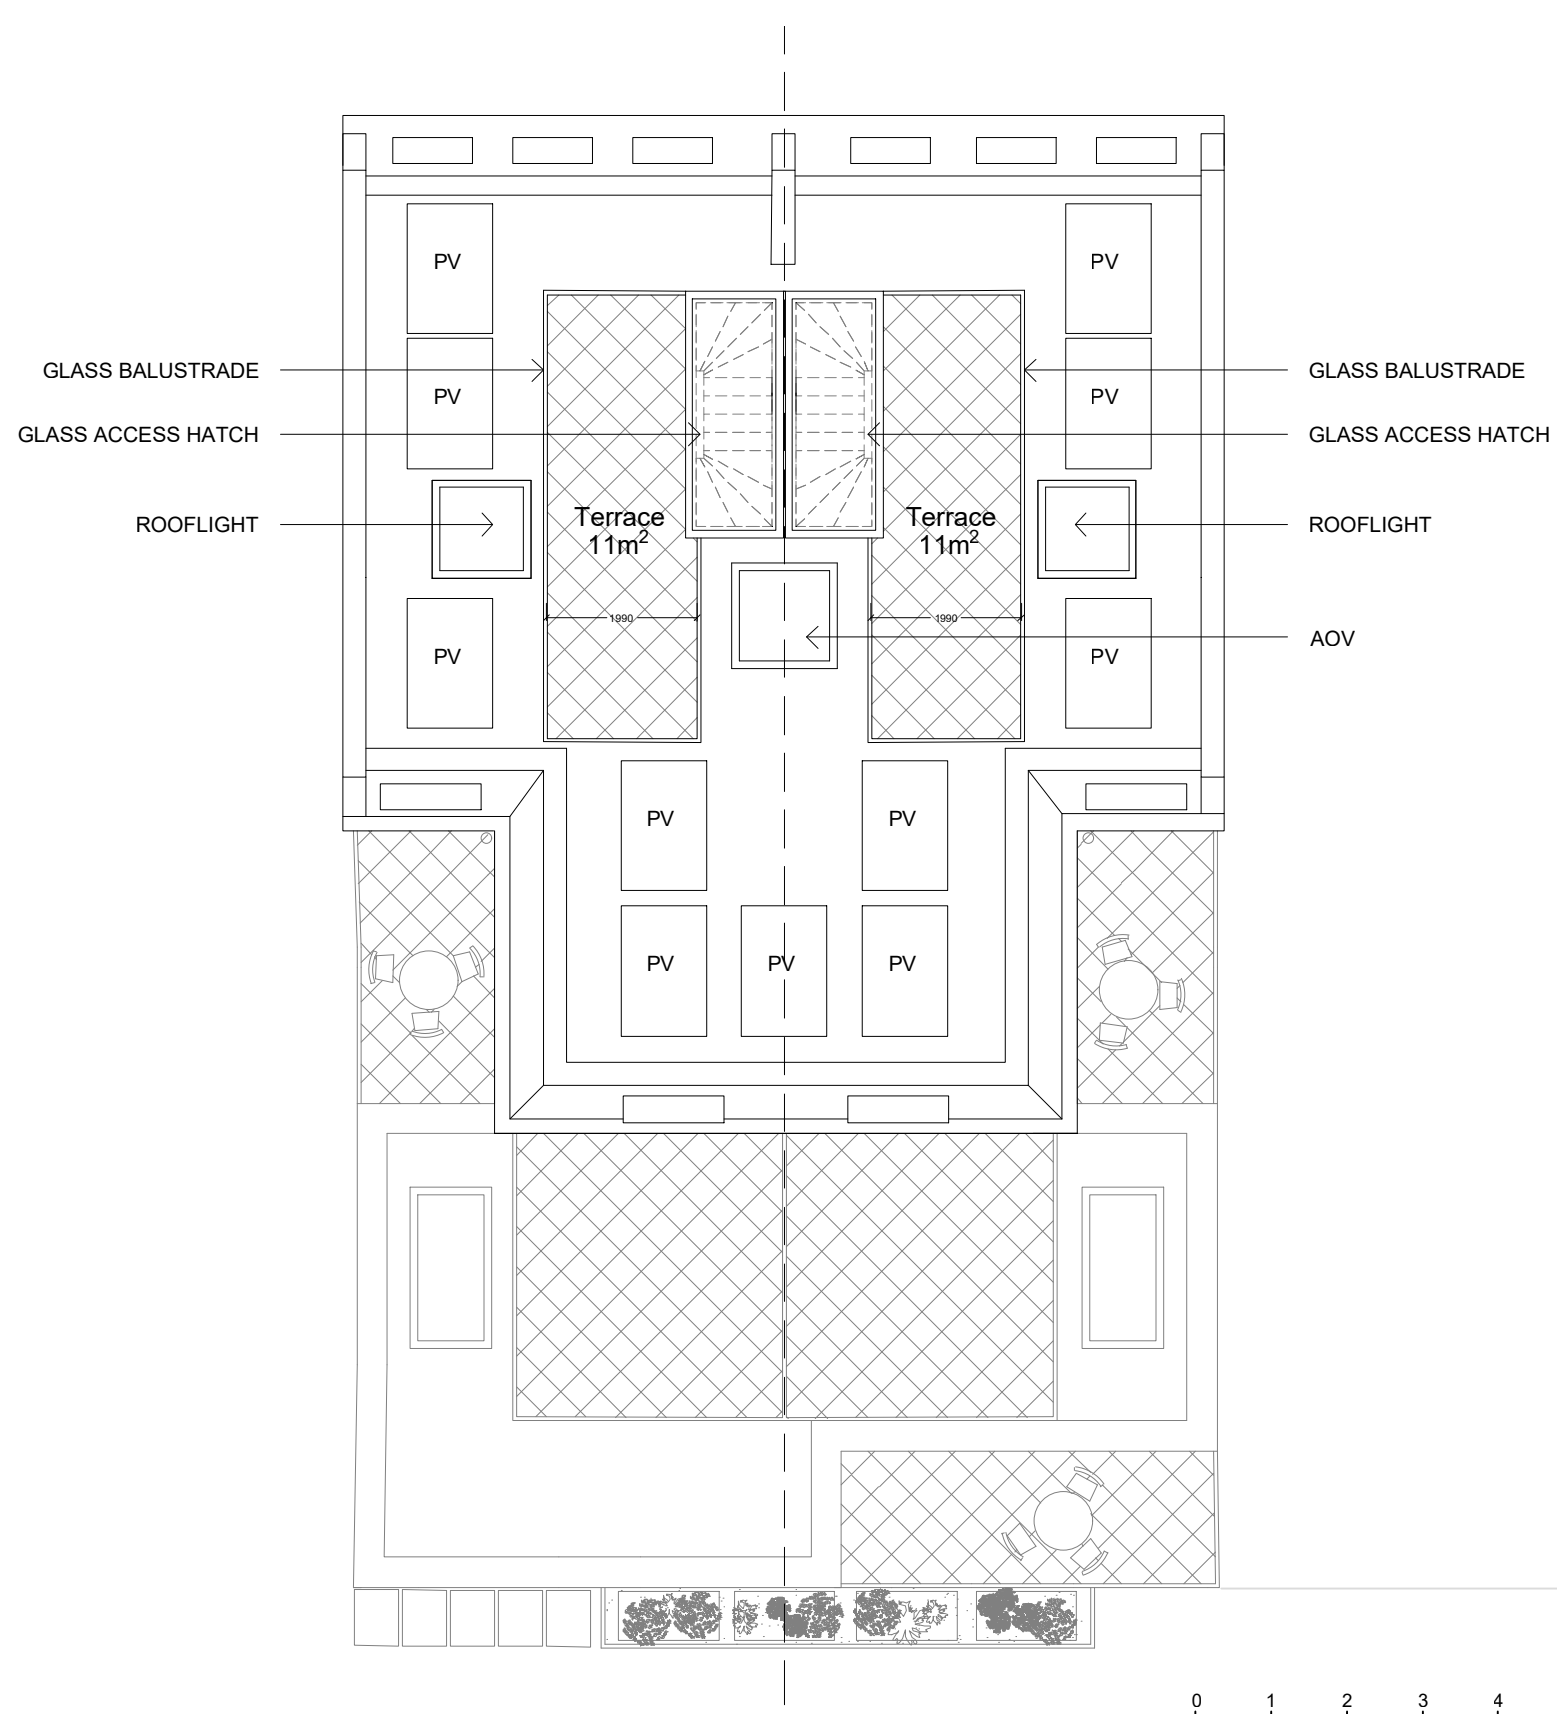

Proposed Roof Plan

All dimensions to be checked on site prior to construction or manufacture. Refer also to written specification of works where applicable. No dimensions should be scaled from this drawing for construction purposes. Any discrepancies found between this drawing and other drawings should be referred to consultants immediately.

This drawing is the property of Mark Smith Architects Limited. Copyright is reserved. This drawing is issued on the condition that it is not retained by any unauthorised person. It may not be reproduced or disclosed or used, either wholly or in part without written consent of Mark Smith Architects Limited.

REV	AMENDMENTS	DATE

PROJECT
New Broadway/ Hampton Road

CLIENT

DRAWING
Proposed Ground Floor Plan and
Roof Plan

SCALE
1:100 @ A3

DATE
JUNE 2023

CHECKED
MS

STATUS
PLANNING

DRAWING No.
2103_PL.05_102

REVISION
B

Mark Smith Architects Limited