





Proposed Front Elevation




Proposed Rear Elevation

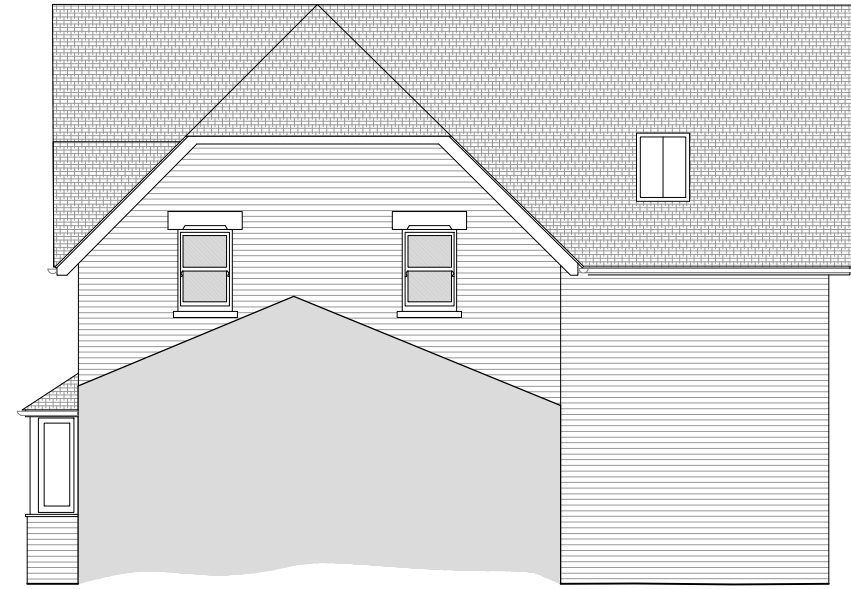

Proposed East Elevation

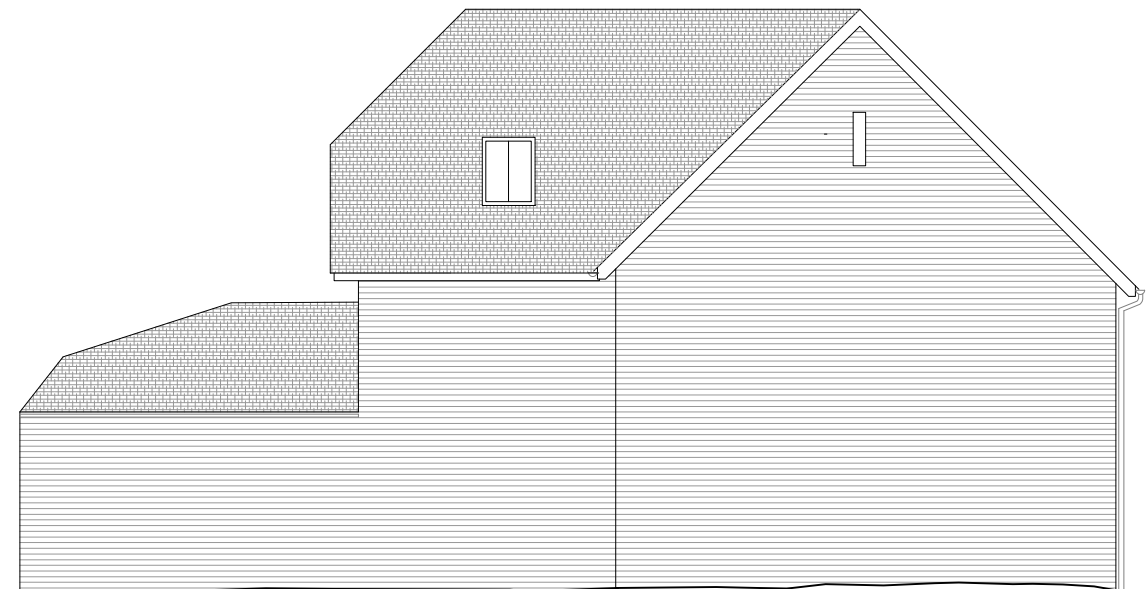

Proposed West Elevation

 

revisions

MICHAEL JONES ARCHITECTS

020 8948 1863 | 129 Kew Road, Richmond, TW9 2PN
www.mjarchitects.co.uk | studio@mjarchitects.co.uk

job title

2-4 Ennerdale Road

client

Park Property Group

drawing title

Plot 7 Proposed Elevations

drawing number

2041.03.03.Pln01.075-79

scale 1:100@A3

date Oct 2024

rev drawn by GL

checked by RW