



Copyright in the design and this drawing is the property of RESI. Reproduction in whole or in part without the written consent of RESI is prohibited. This drawing must be used in conjunction with all other relevant documentation and drawings.

RESI accepts no liability for any expense, loss or damage of whatsoever nature and however arising from any variations which have not been referred to them and their approval obtained.


Plans not to actual scale. Do not scale, except unless for printing purposes. All dimensions to be cross checked on site prior to construction. Any discrepancies to be reported to RESI immediately.

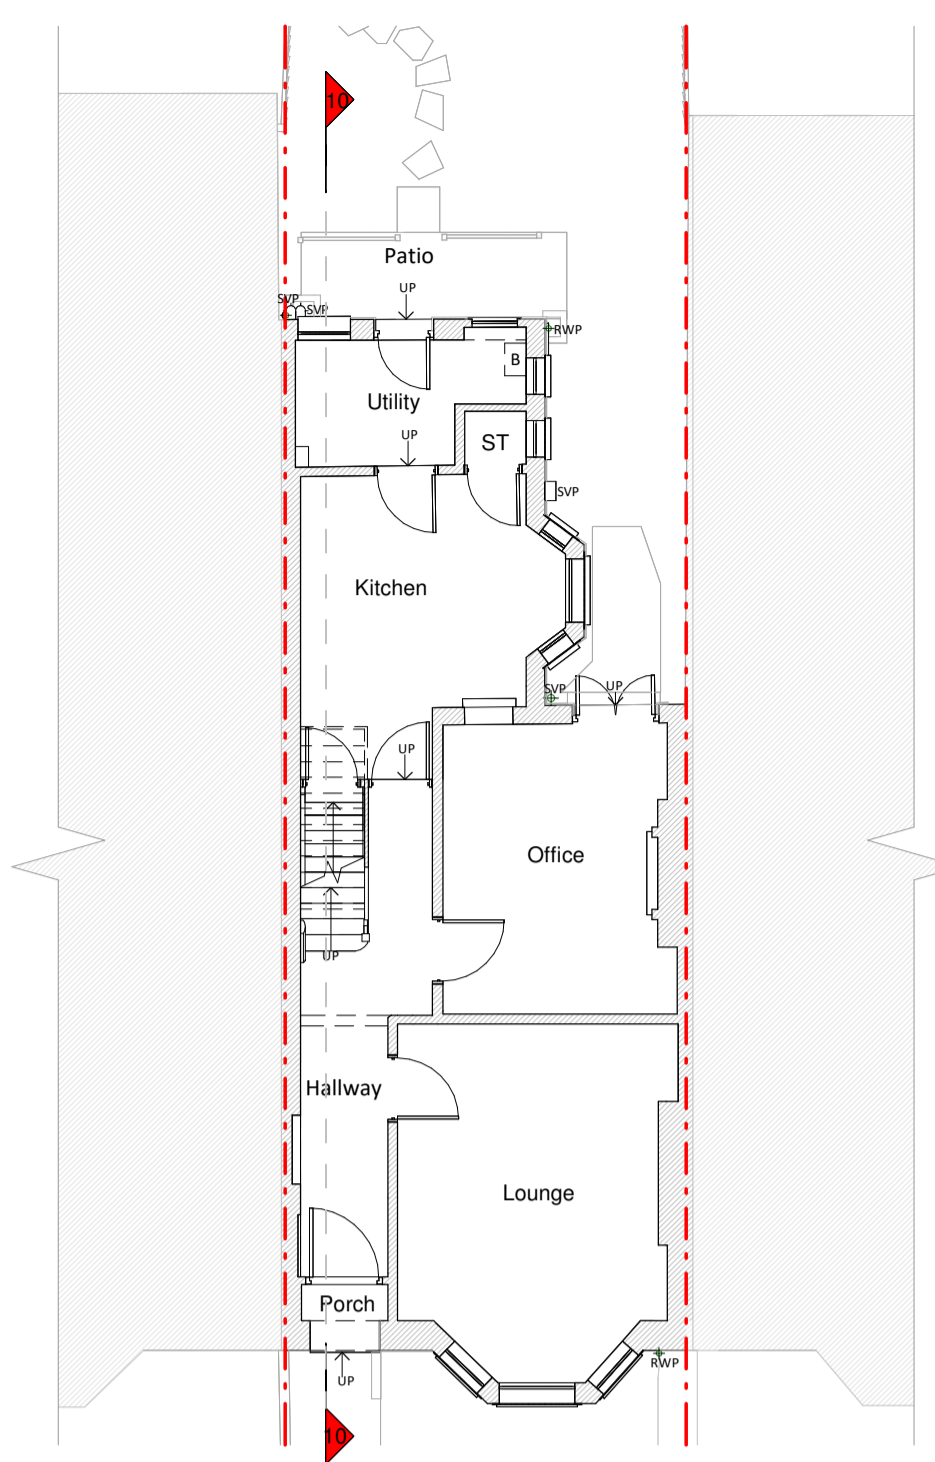


Ground Floor Plan

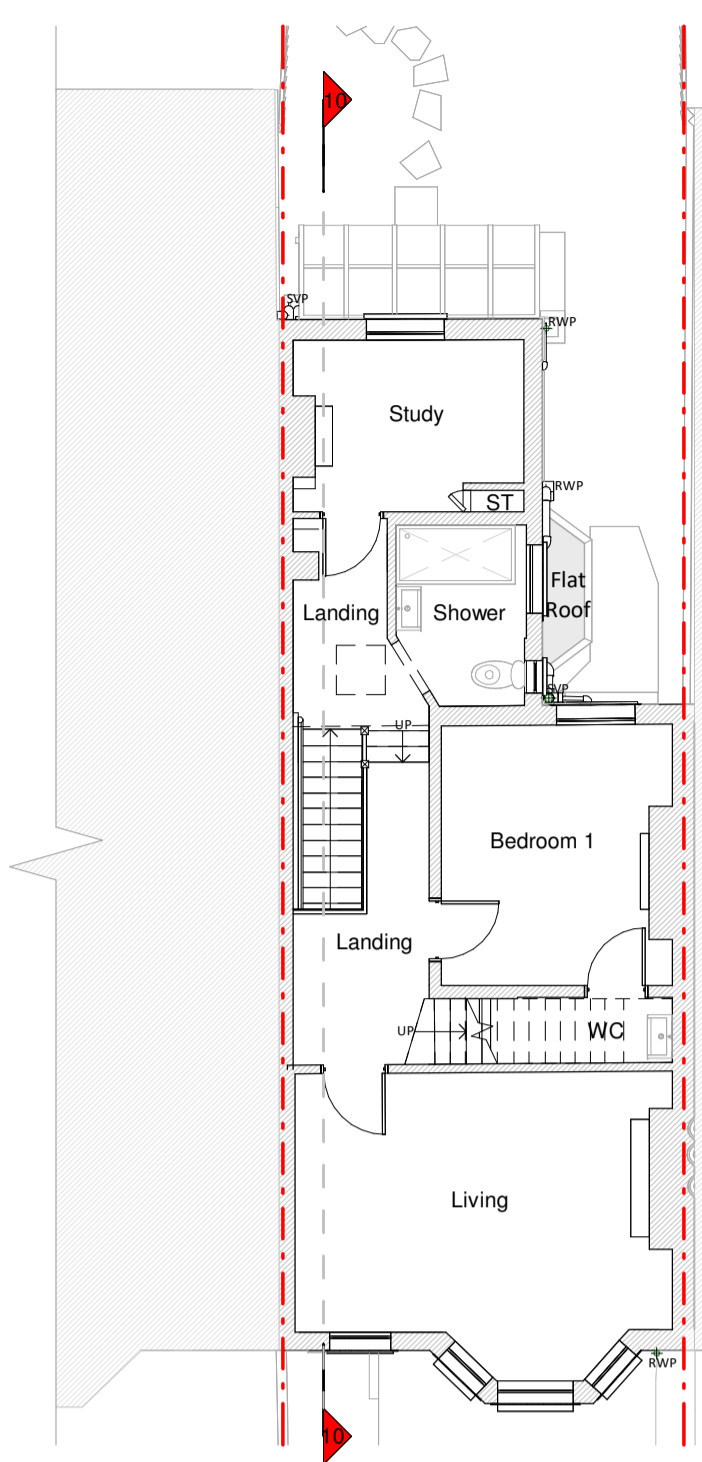

First Floor Plan

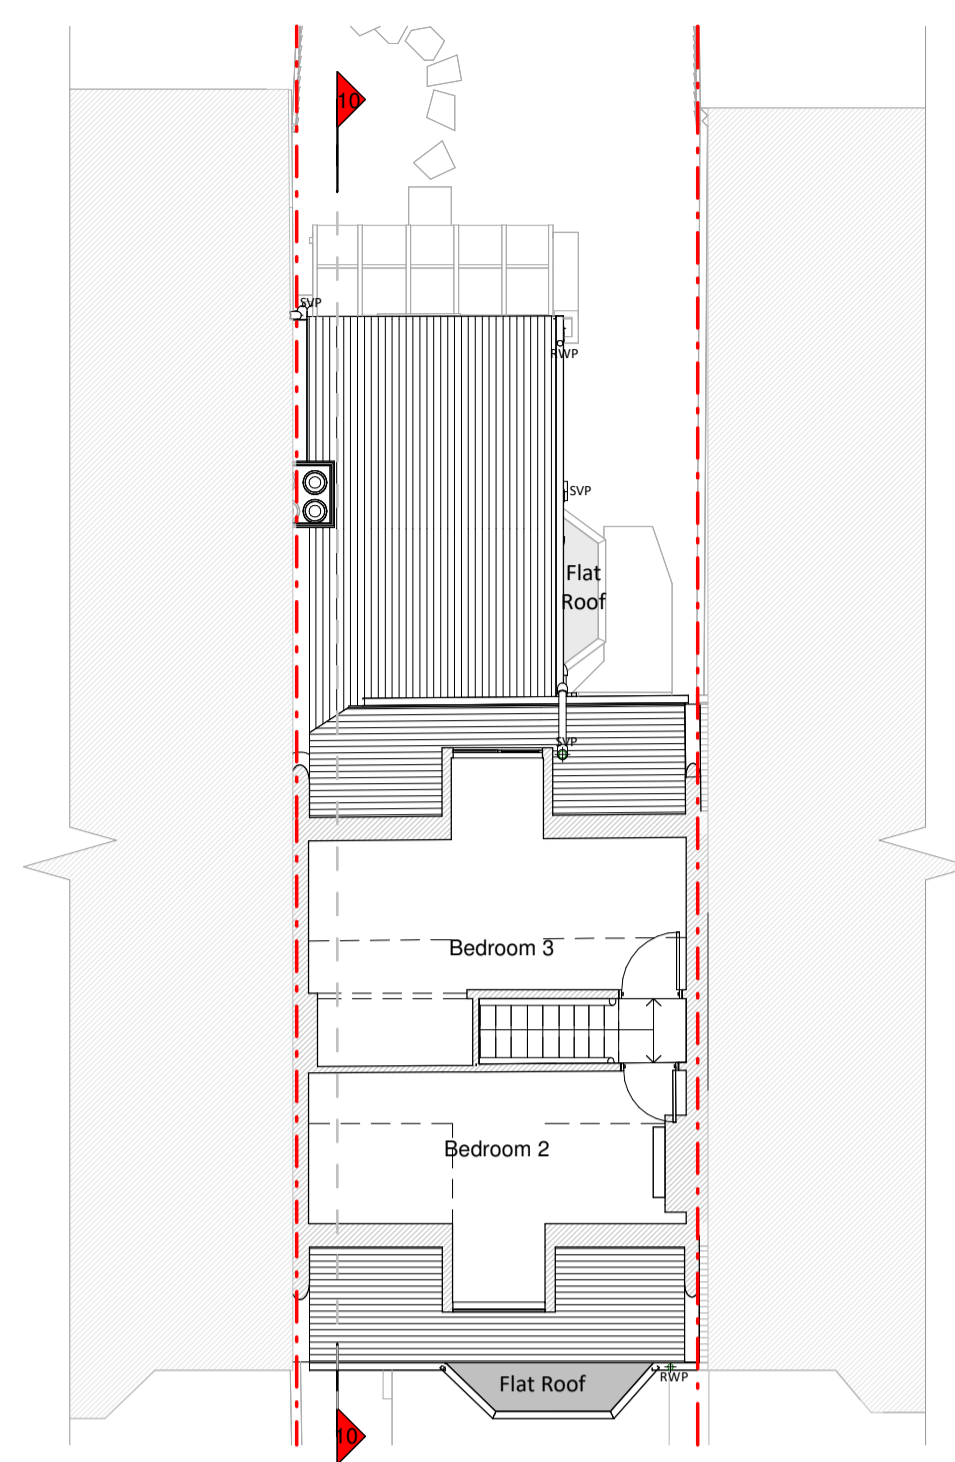

Loft Floor Plan

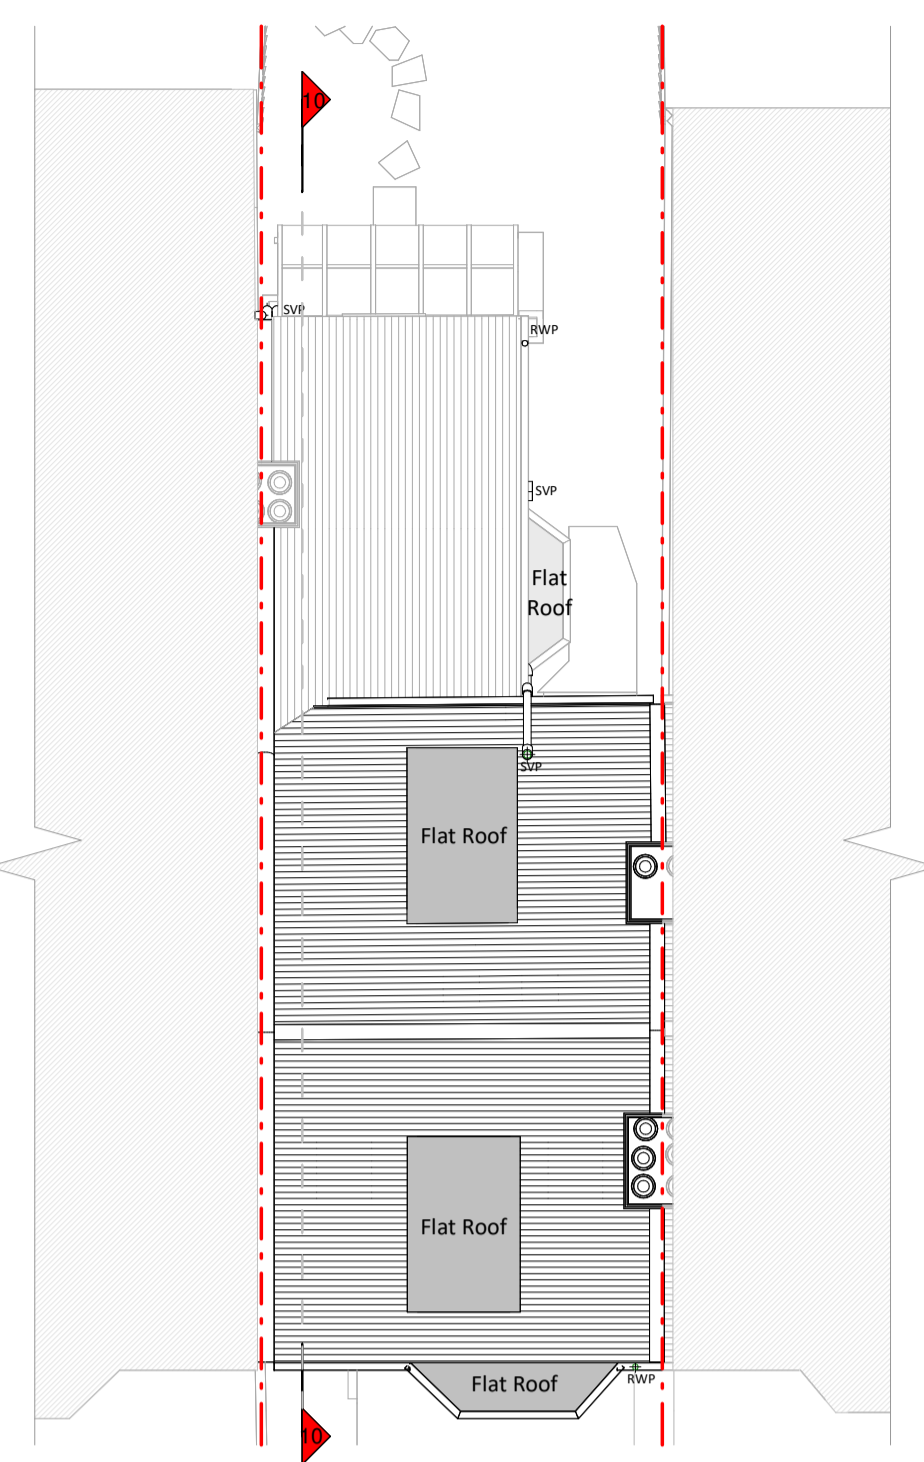

Roof Plan



Front Elevation




Left Side Elevation



Rear Elevation



Right Side Elevation

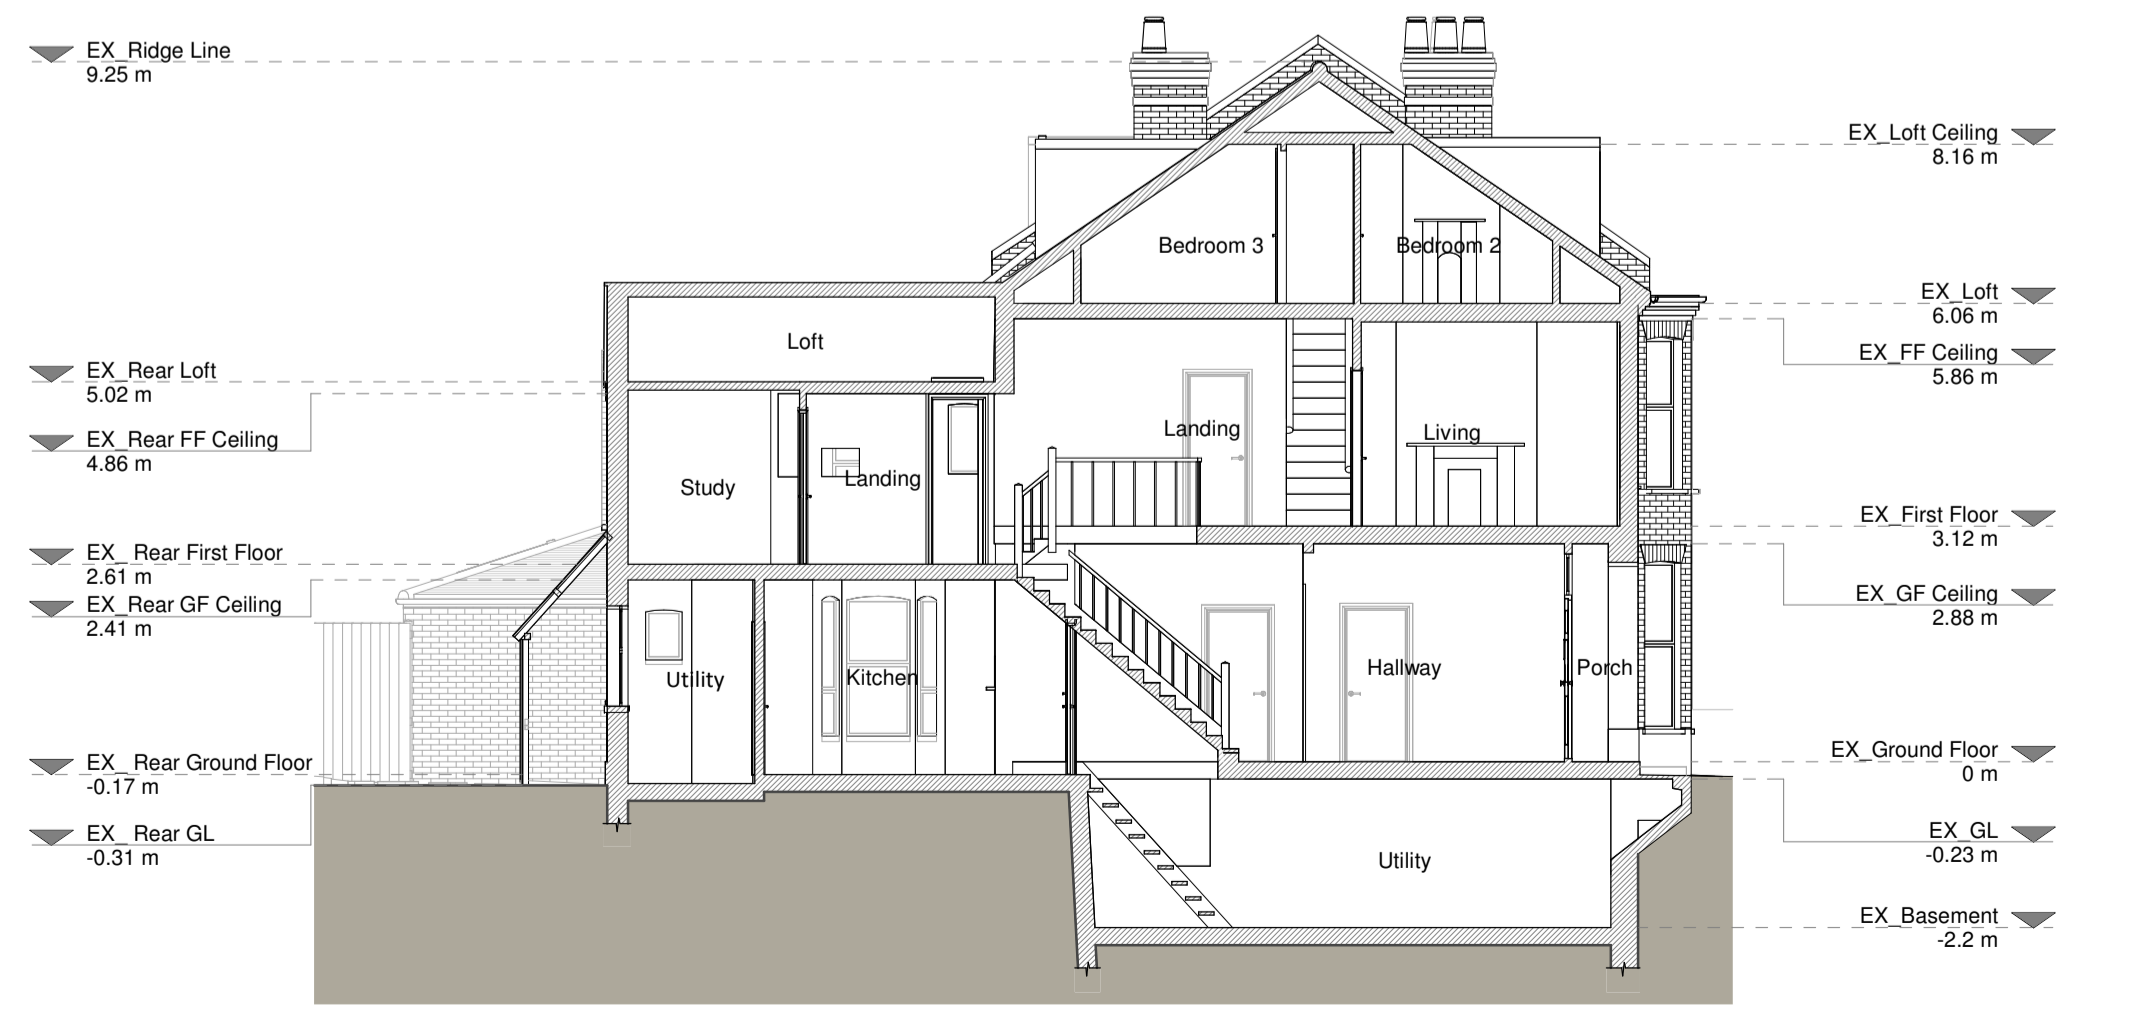


Section A - A

Existing Materials:
 Brickwork / walls - Red work (front), London stock brick (rear), white painted brick
 Pitched roof - Slate tiles
 Windows - White timber windows
 Doors - White timber doors
 BWP / Gutters / Fascias - Black uPVC downpipes and gutters, Black timber fascias

KEY

	Existing walls		Boundary line
	Existing furniture		Level line
	1.5m head height		1.8m head height

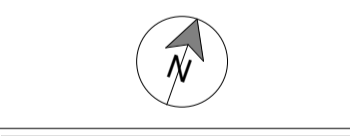

Revision

Rev	Notes	Date
A	Planning Issue	03/12/2024



Job Title
 Proposed loft shaped dormer, internal alterations and all associated works at 57 Lower Mortlake Rd, TW9 2LW

Drawing Status
 Planning Drawings

Client
 Alex Eaves

Drawing Title
 Existing Drawings

Scale	Drawn
1:100 @ A1	AR
Date	Checked
Dec 2024	IG
Drawing No.	Rev
8251942-02-1100	A

