



FIRST FLOOR PLAN AS EXISTING

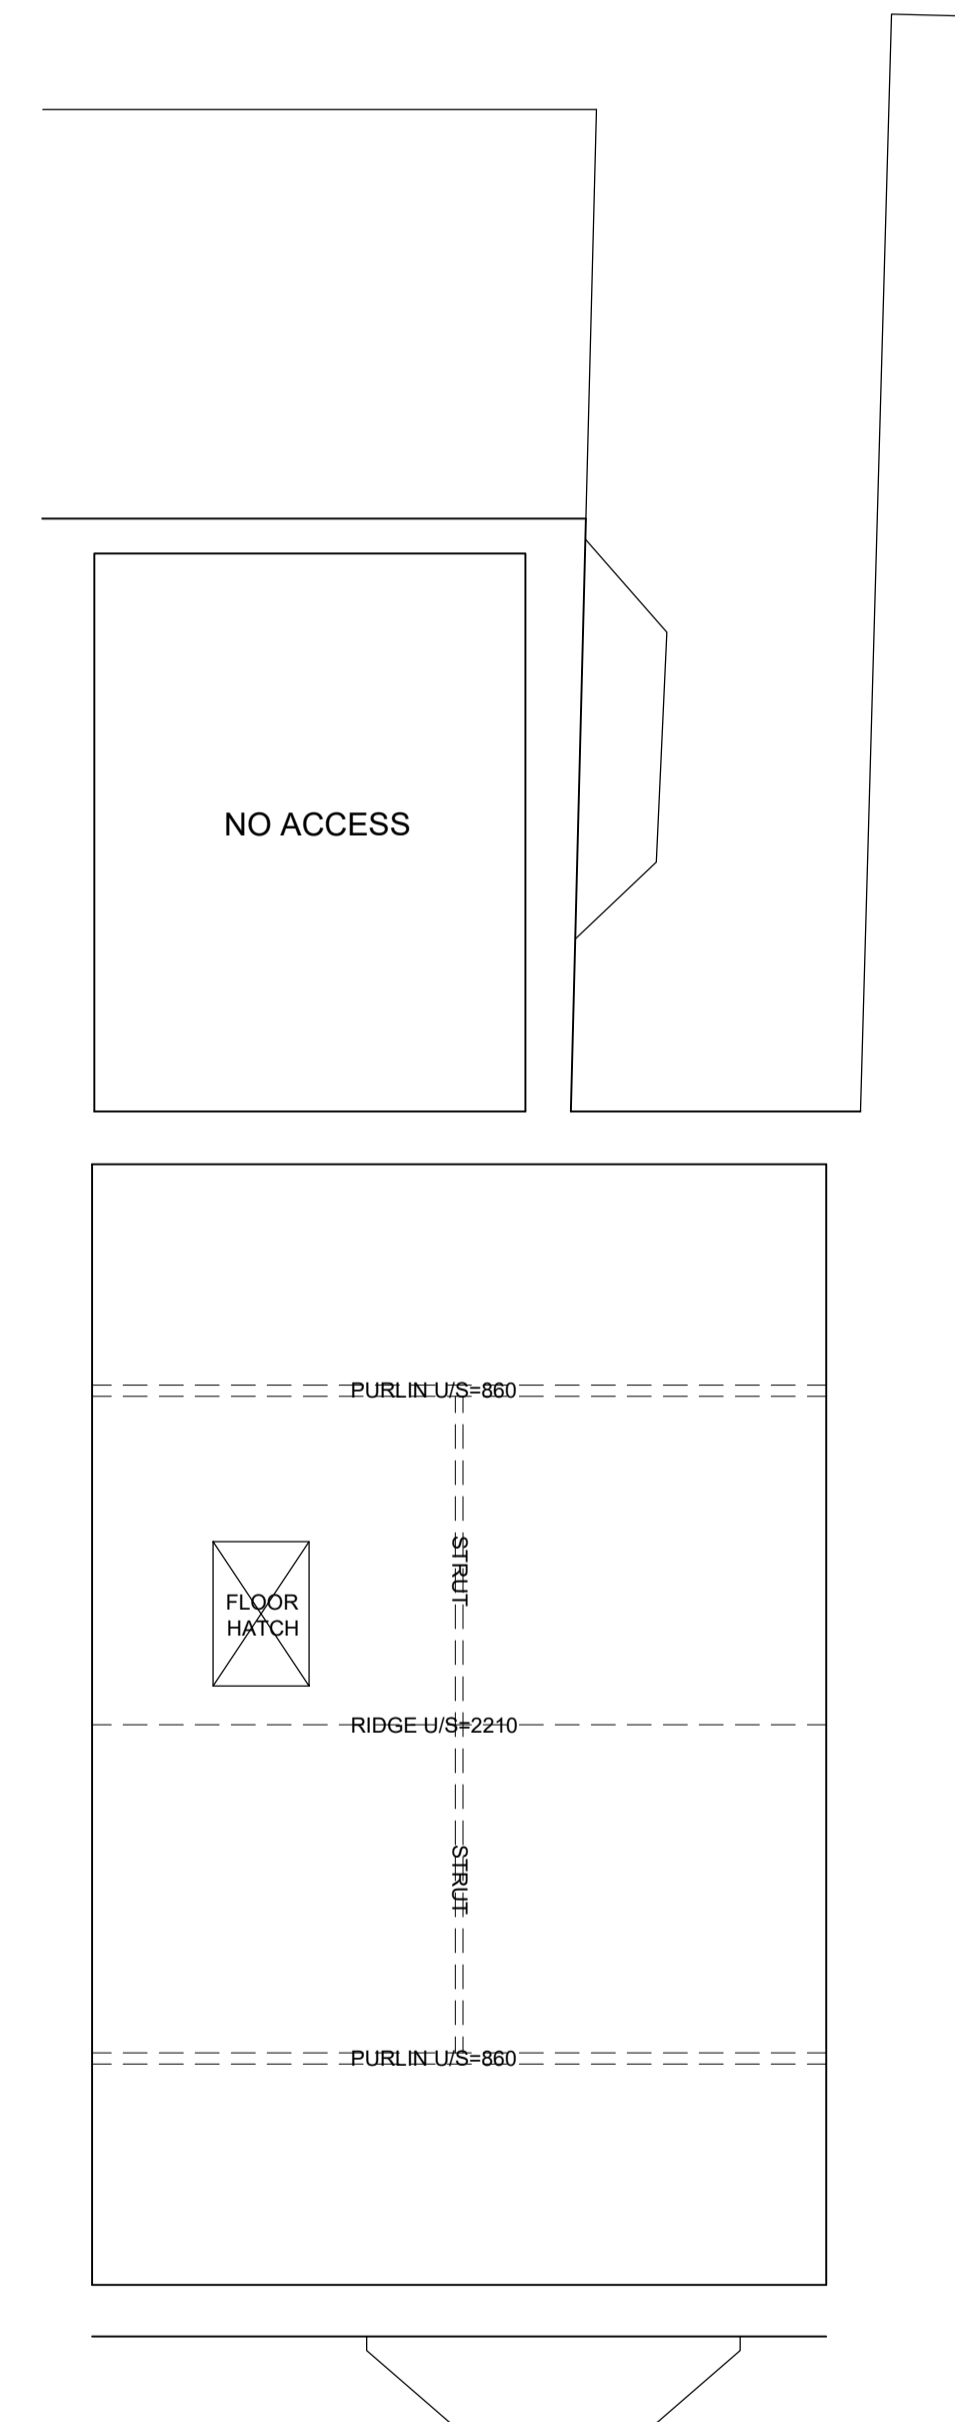

ATTIC PLAN

 

MOD NO	REV	MOD NOTES	MOD DATE	BY

Measured Building Surveys & Architectural Services

**FCL**  
FLEETWOOD CADTEK LTD  
www.fleetwoodcadtek.co.uk

0733 281111

info@fleetwoodcadtek.co.uk  
fleetwoodcadtek.co.uk

12 Stephen Drive, Grenoside, Sheffield, S35 9QY

STUART FLEETWOOD

Job Title  
**30 Cleveland Gardens, Barnes, London, SW13 0AG**

Drawing Title  
**Existing Floor Plans**

Scale	<b>1:50</b>	Sheet	<b>A1</b>
Date	<b>11.09.24</b>	Drawn by	<b>SKF</b>

Drg. No.	<b>24.63.01</b>	Rev.	
----------	-----------------	------	--