



FRONT ELEVATION AS EXISTING



REAR ELEVATION AS EXISTING

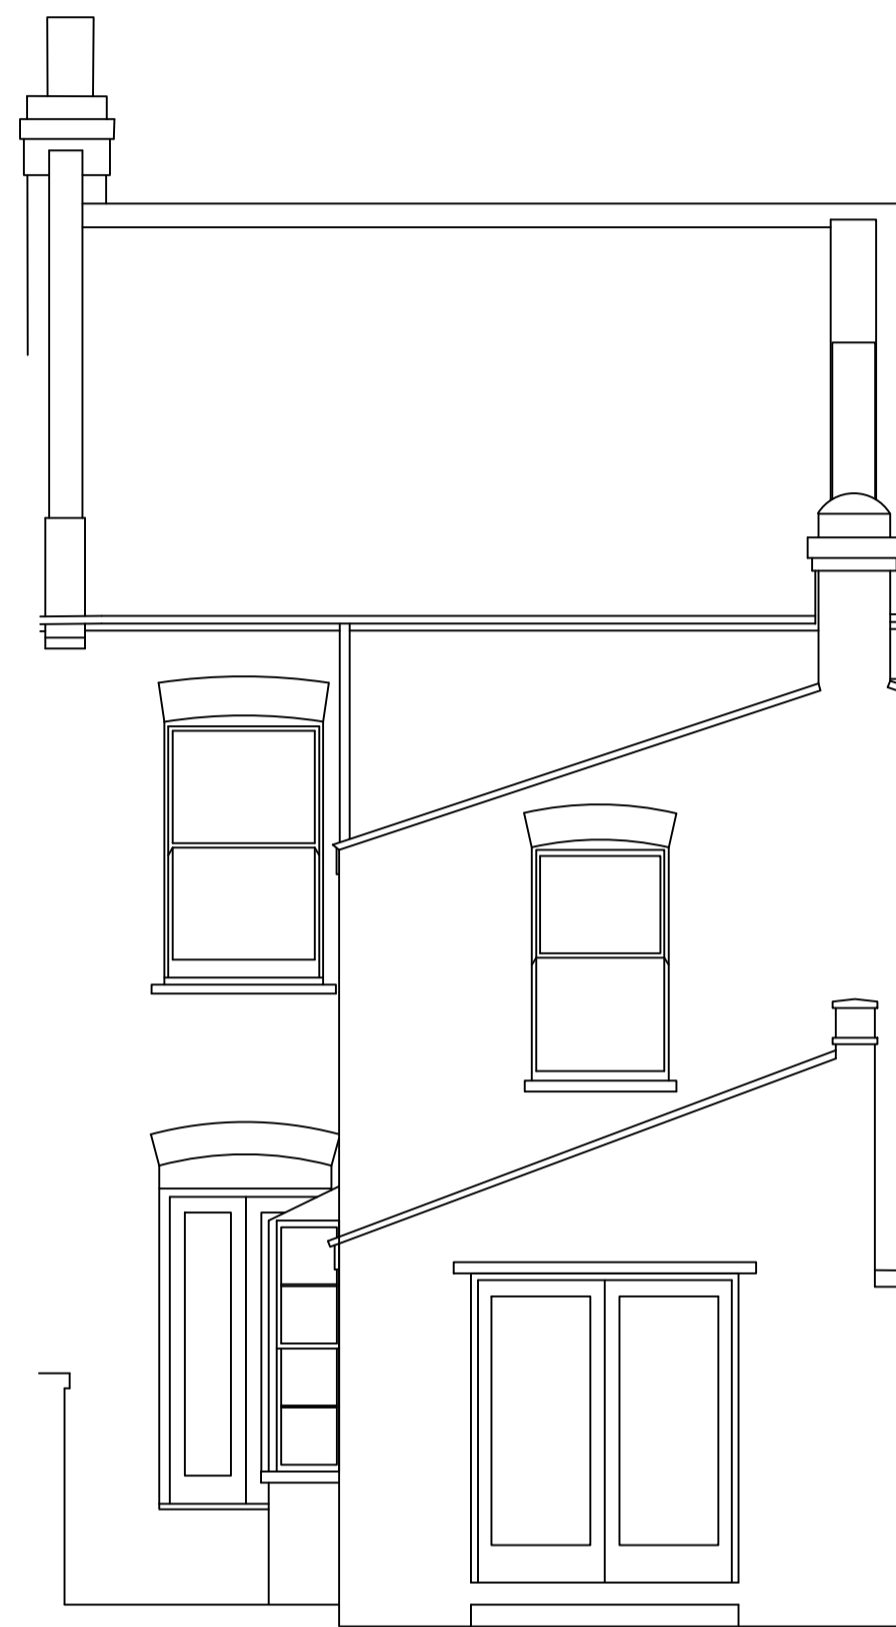

SIDE ELEVATION AS EXISTING

 

MOD NO	REV	MOD NOTES	MOD DATE	BY

FCL
FLEETWOOD CADTEK LTD
 www.fleetwoodcadtek.co.uk

Measured Building Surveys
 & Architectural Services

07733 281111
 info@fleetwoodcadtek.co.uk
 fleetwoodcadtek.co.uk

12 Stephen Drive, Grenoside, Sheffield, S35 8QY

STUART FLEETWOOD

Job Title
**30 Cleveland Gardens, Barnes,
 London, SW13 0AG**

Drawing Title
Existing Elevations

Scale **1:50** Sheet **A1**
 Date **11.09.24** Drawn by **SKF**

Drg. No. **24.63.02** Rev.