
 


Lammas Road

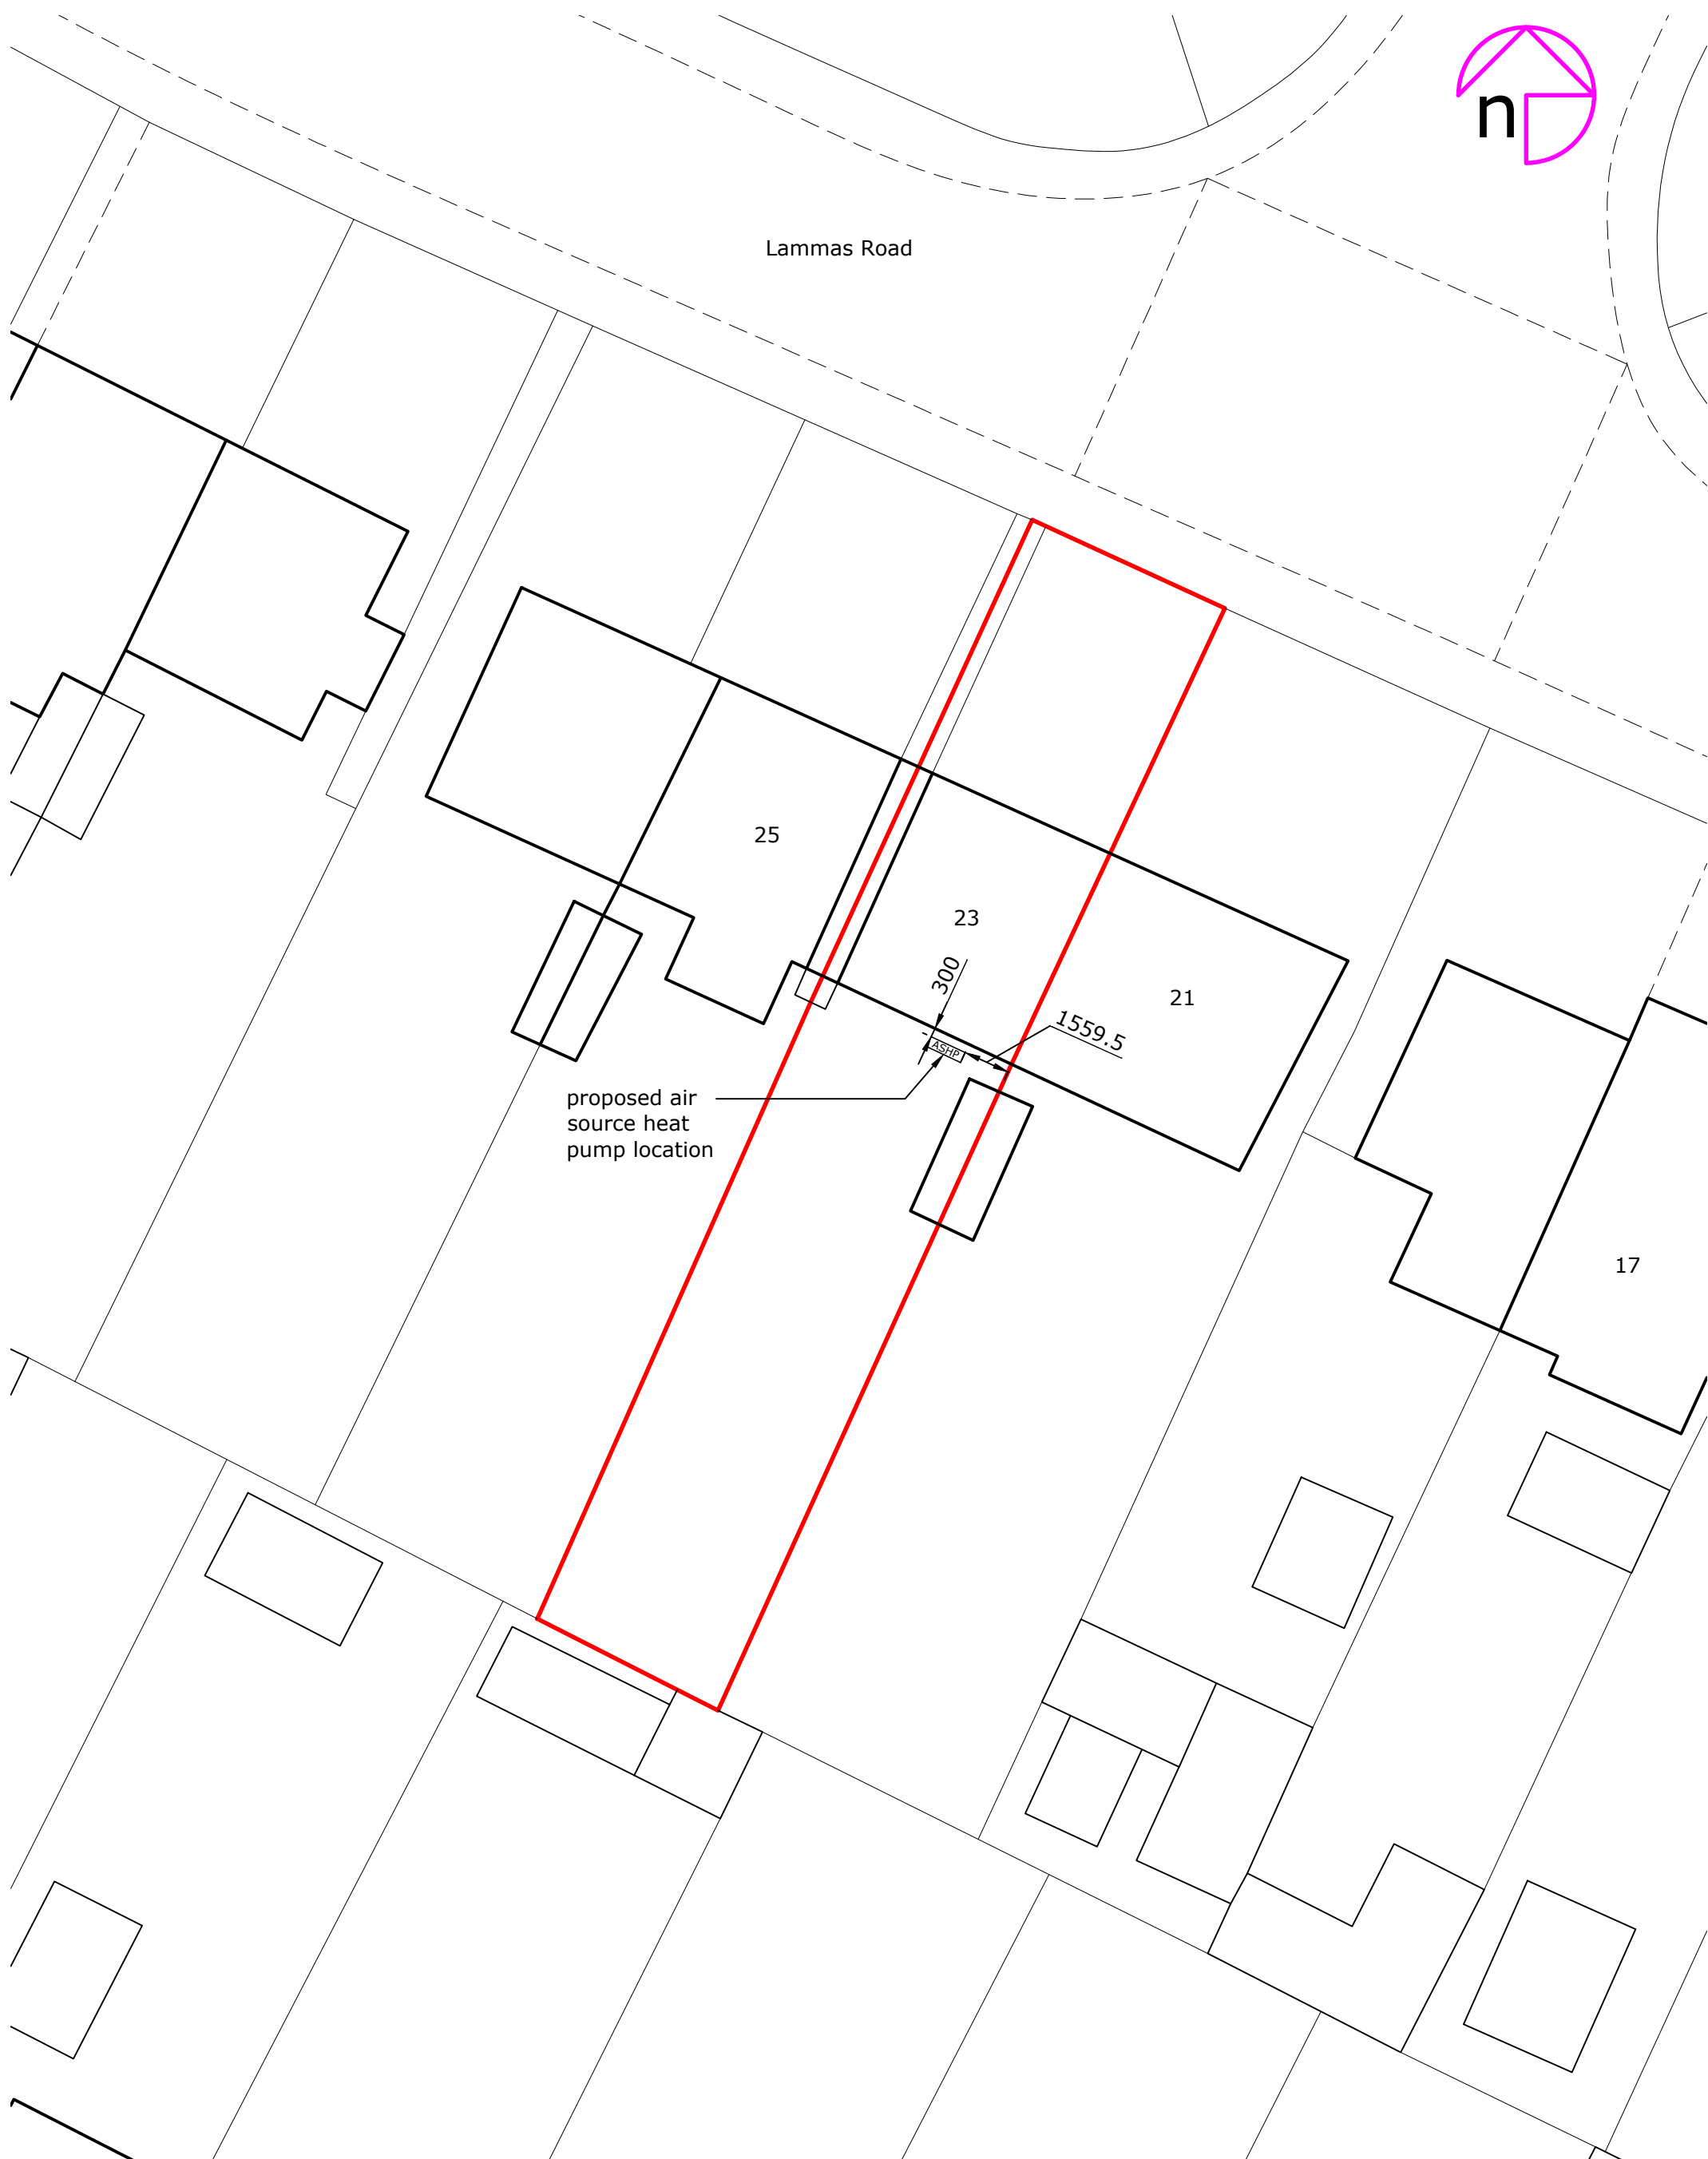

Drawing title:
Site plan as proposed

Project status:
PLANNING (installation of air source heat pump)

Rev:	Description:	By:	Date:

Accredited by:

Client/Project:
Vicky MacBean,
23 Lammas Road,
Ham, TW10 7YD

Scale: 1:200	Paper Size: A3	Drawn: A Walton	Checked: S Harris
Project ID: J-1460D4FD	Drawing No: 03	Revision:	Date: 03.12.2024