
 


01 Existing First Floor


1:100 @ A3

- General Notes
1. Dimensions are in millimetres unless stated otherwise.
 2. Levels are in metres AOD unless stated otherwise.
 3. Dimensions govern. Do not scale off drawing.
 4. All dimensions to be verified on site before proceeding.
 5. All discrepancies to be notified in writing to Cubo Design Limited.

 

02 Existing Roof Plan

1:100 @ A3

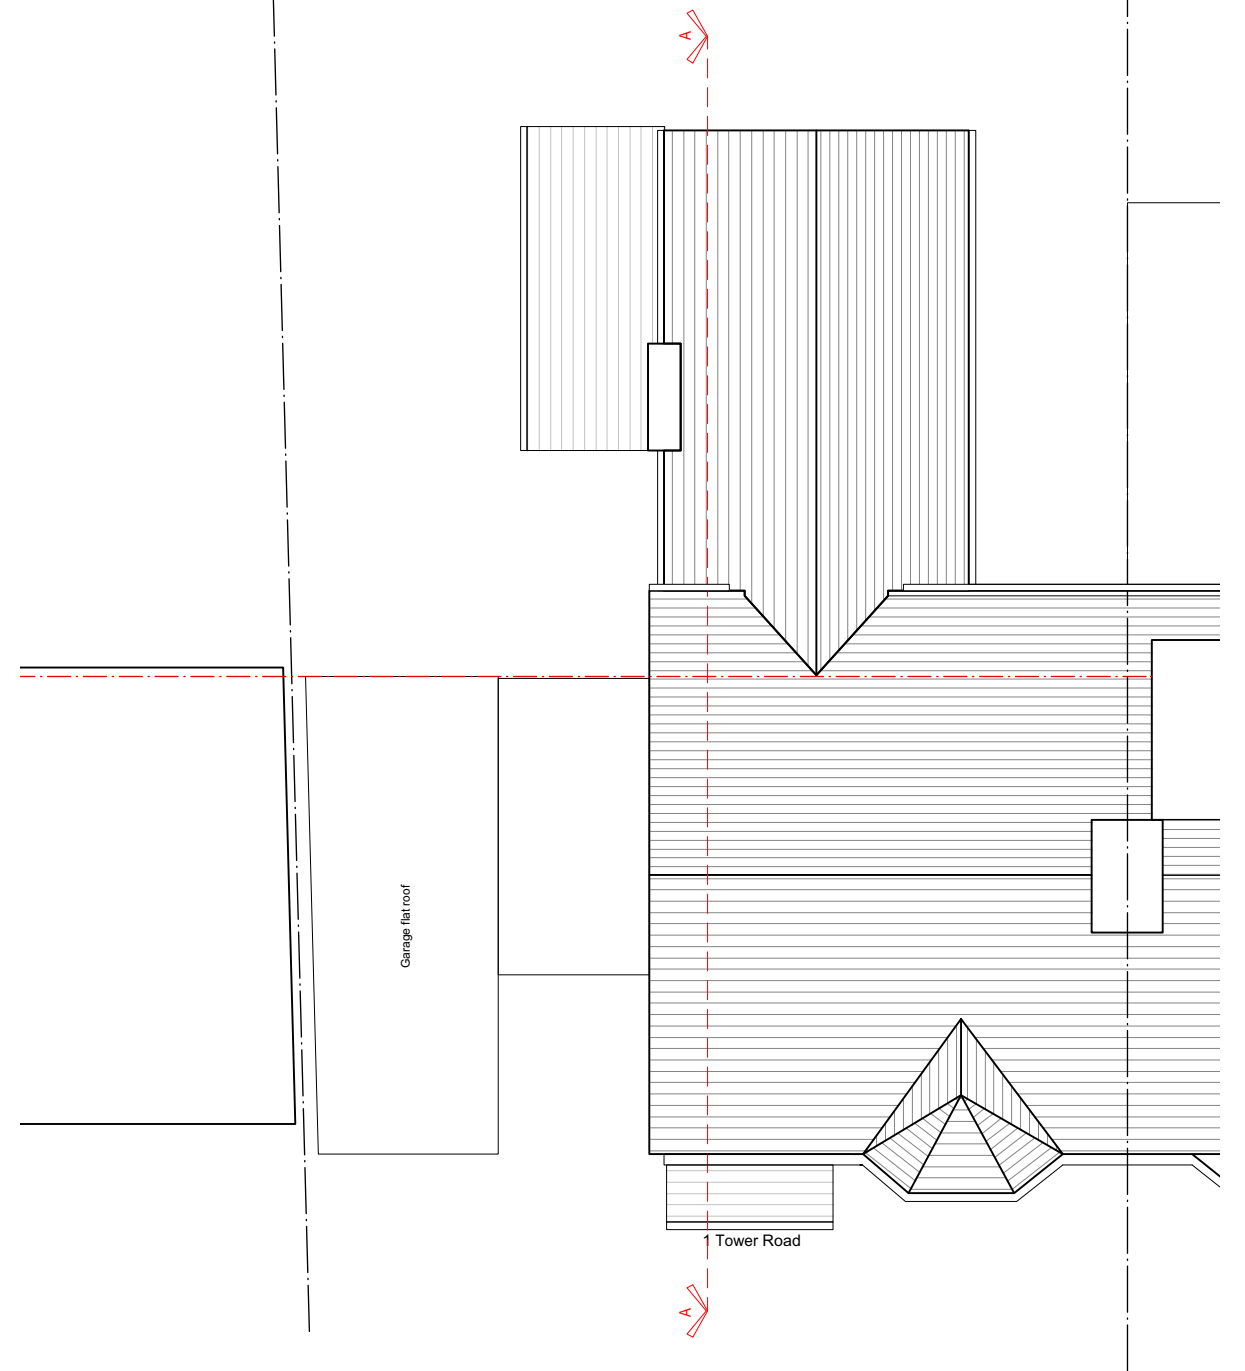

Rev	Date	Reason For Issue	Chk
-	-	-	-
Scheme Level Drawings			
DRAWING STATUS			

CUBO DESIGN LTD

T +44(0)7771 548 695

+44(0)7795 991 642

info@cubodesign.co.uk

Project 1 Tower Road, TW1 4PD

Drawing Title

Existing First floor & Roof Plan

Scale 1: 100 @ Paper Size A3 Date 02.12.24

Draw No.

TR_EX_01