

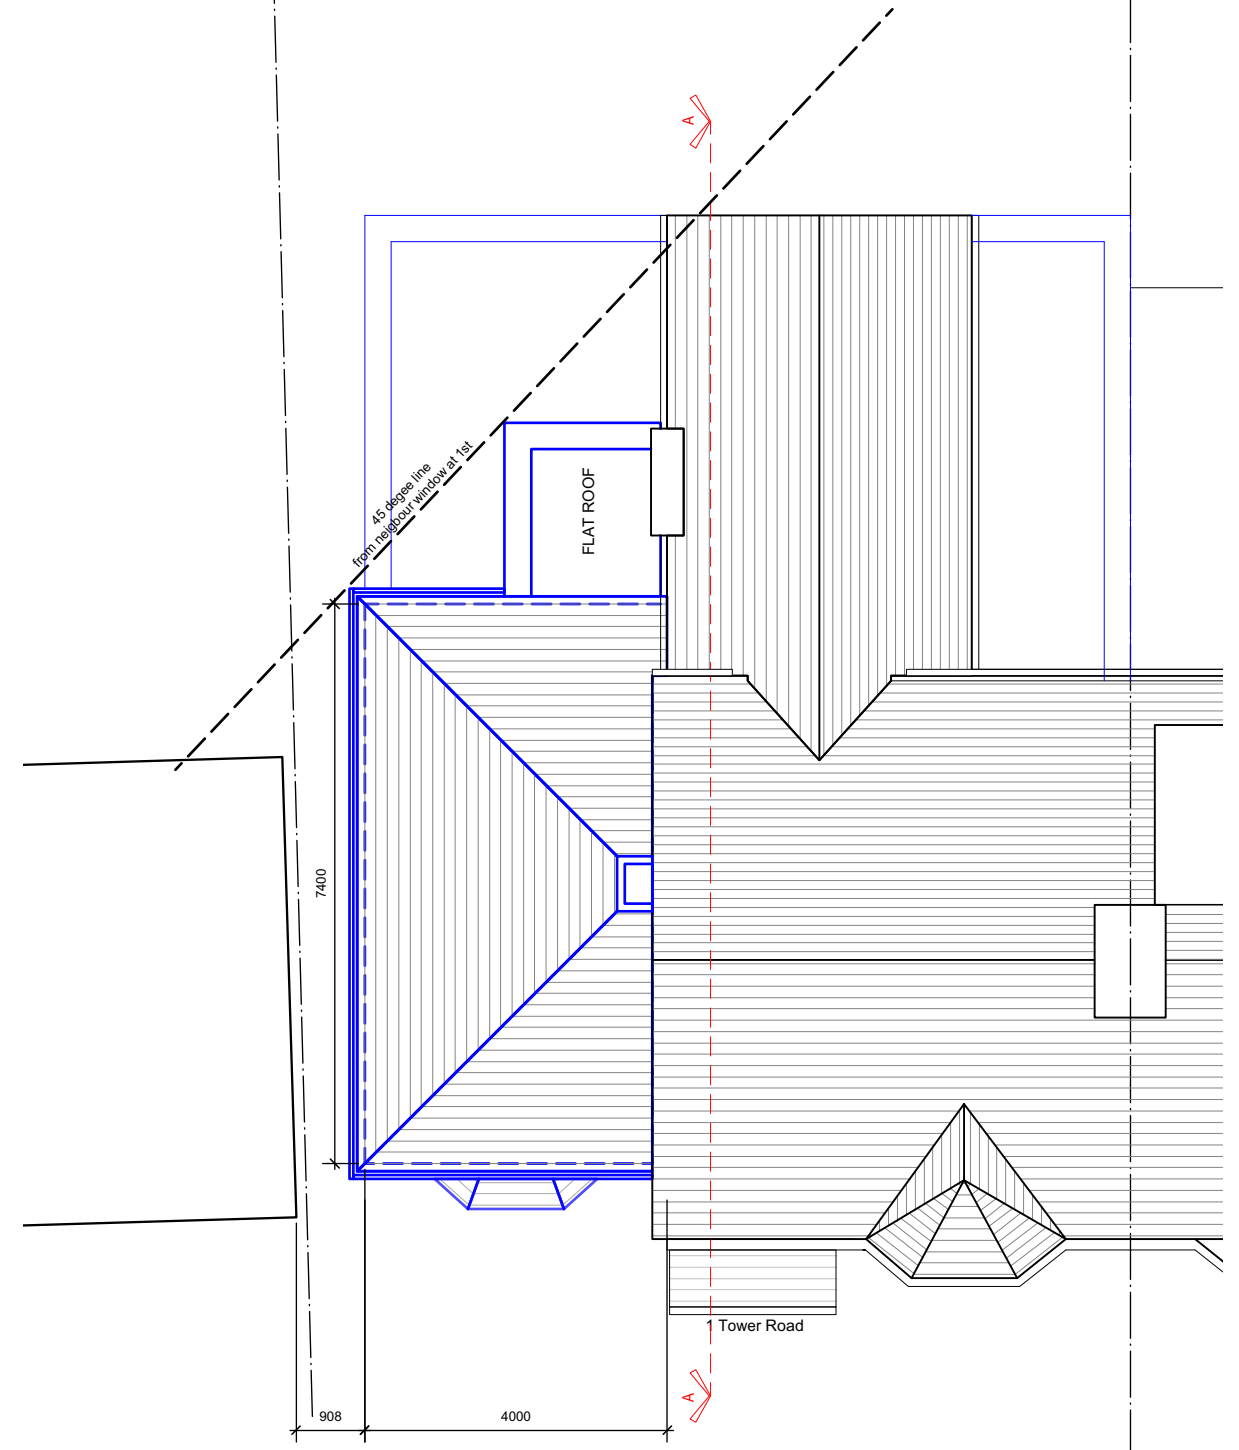


**01 Proposed First Floor**  
1:100 @ A3

 

**02 Proposed Roof Plan**  
1:100 @ A3

- General Notes**
- Dimensions are in millimetres unless stated otherwise.
  - Levels are in metres AOD unless stated otherwise.
  - Dimensions govern. Do not scale off drawing.
  - All dimensions to be verified on site before proceeding.
  - All discrepancies to be notified in writing to Cubo Design Limited.

 

Rev	Date	Reason For Issue	Chk
-	-	-	-
Scheme Level Drawings			
DRAWING STATUS			

**CUBO DESIGN LTD**  
 T +44(0)7771 548 695  
 +44(0)7795 991 642  
 info@cubodesign.co.uk  
 Project 1 Tower Road, TW1 4PD

Drawing Title		
Proposed First Floor		
Scale	Paper Size	Date
1: 100 @	A3	02.12.24
Draw No.		
TR_PR_01		