

## Existing

## Proposed



Front Elevation



Front Elevation




Rear Elevation



Rear Elevation




Side Elevation

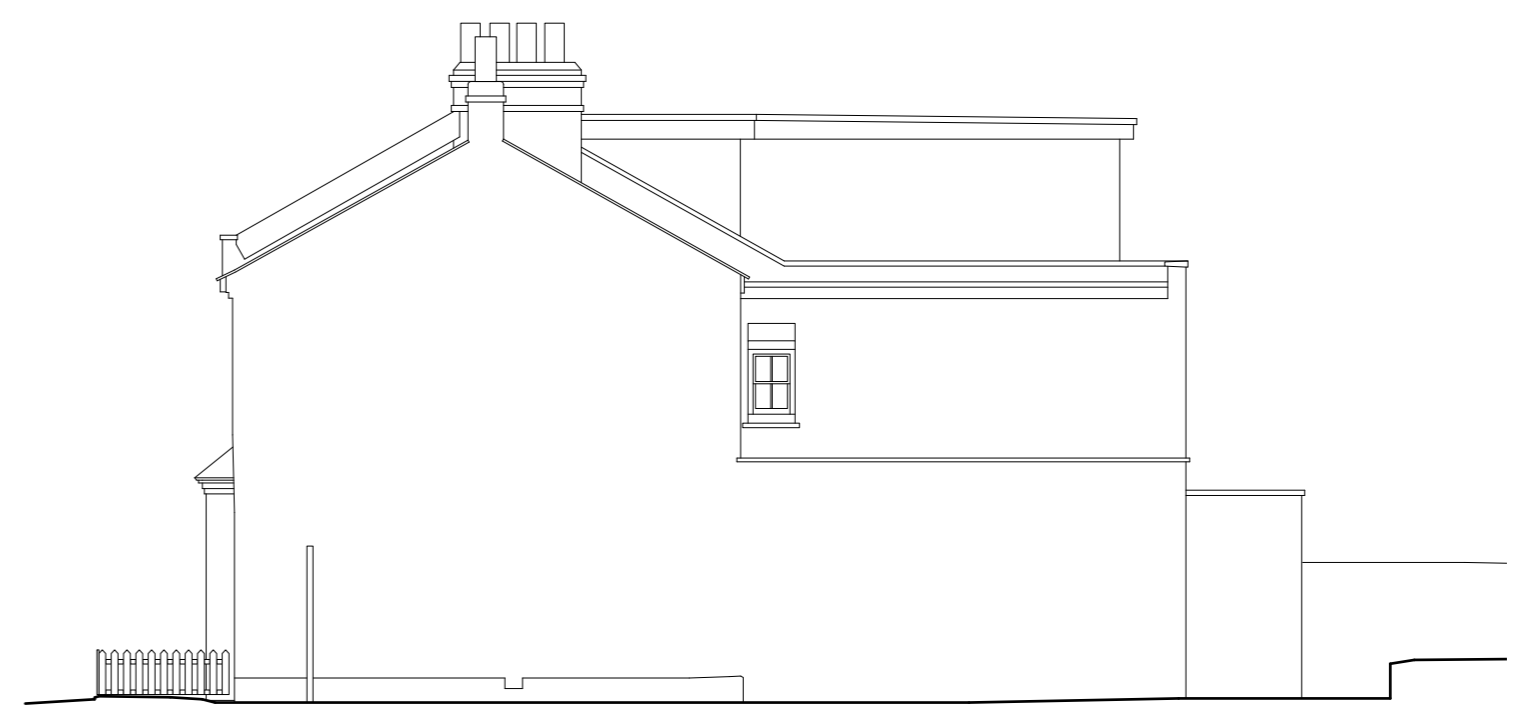

Side Elevation




Section A-A

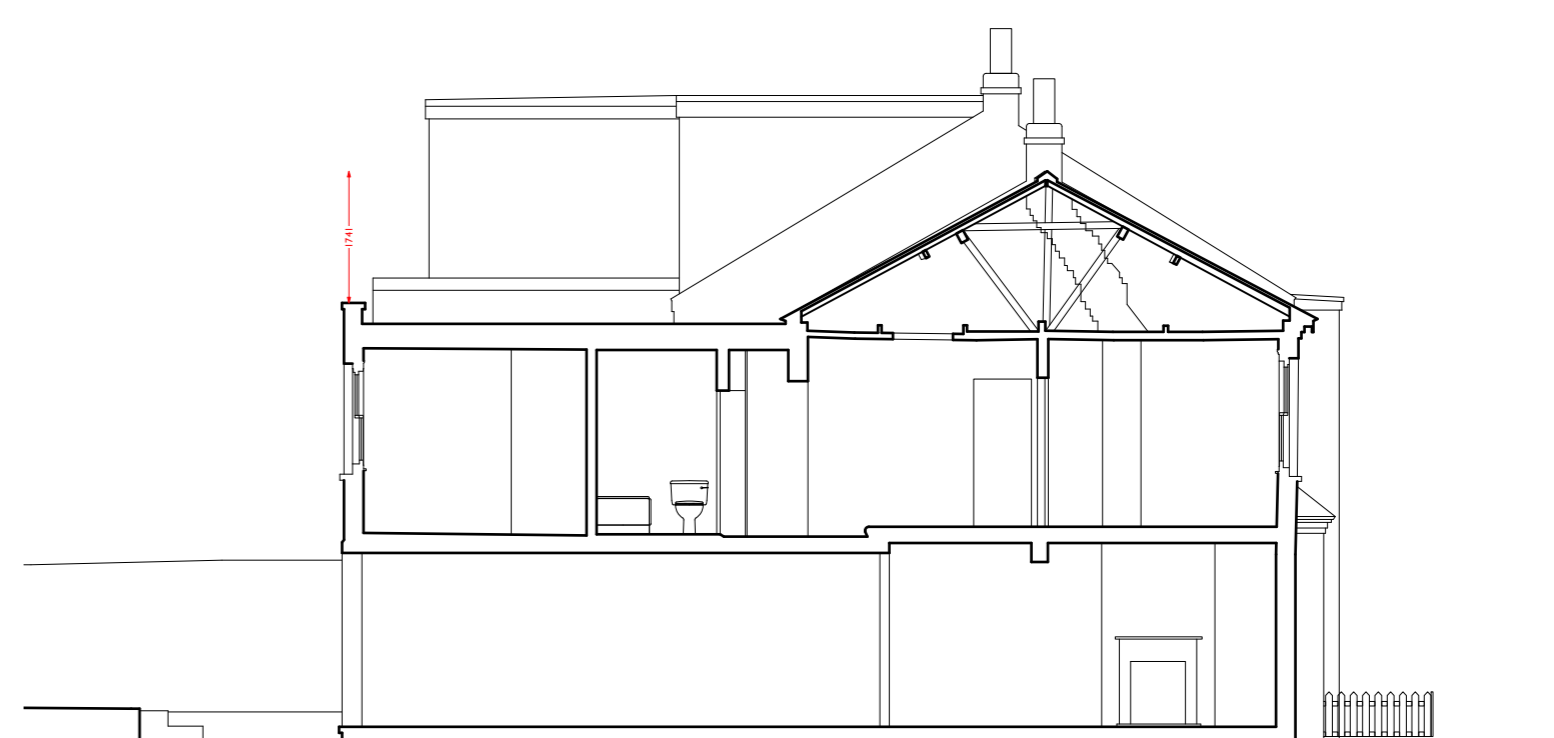

Section A-A

0 1m 2m 4m 6m

Address: 10 Windsor Road, Kew, Richmond, TW9 2EL			 <b>Tugman Studio</b> ARCHITECTURE • DESIGN
Drawing Name: Existing & Proposed Elevations & Sections			
Date: November 2024	Job No: TS-2404	Drawing No: D(2)02B	+44 20 8332 2885 30 The Vineyard, Richmond, TW10 6AZ www.tugman.co.uk All dimensions are in millimeters. All dimensions to be checked on site. © Tugman Studio
Scale: A1@1:100	Revision: -	Drawn By: OT	