



7494.000E
2523.000N
FIT MARK

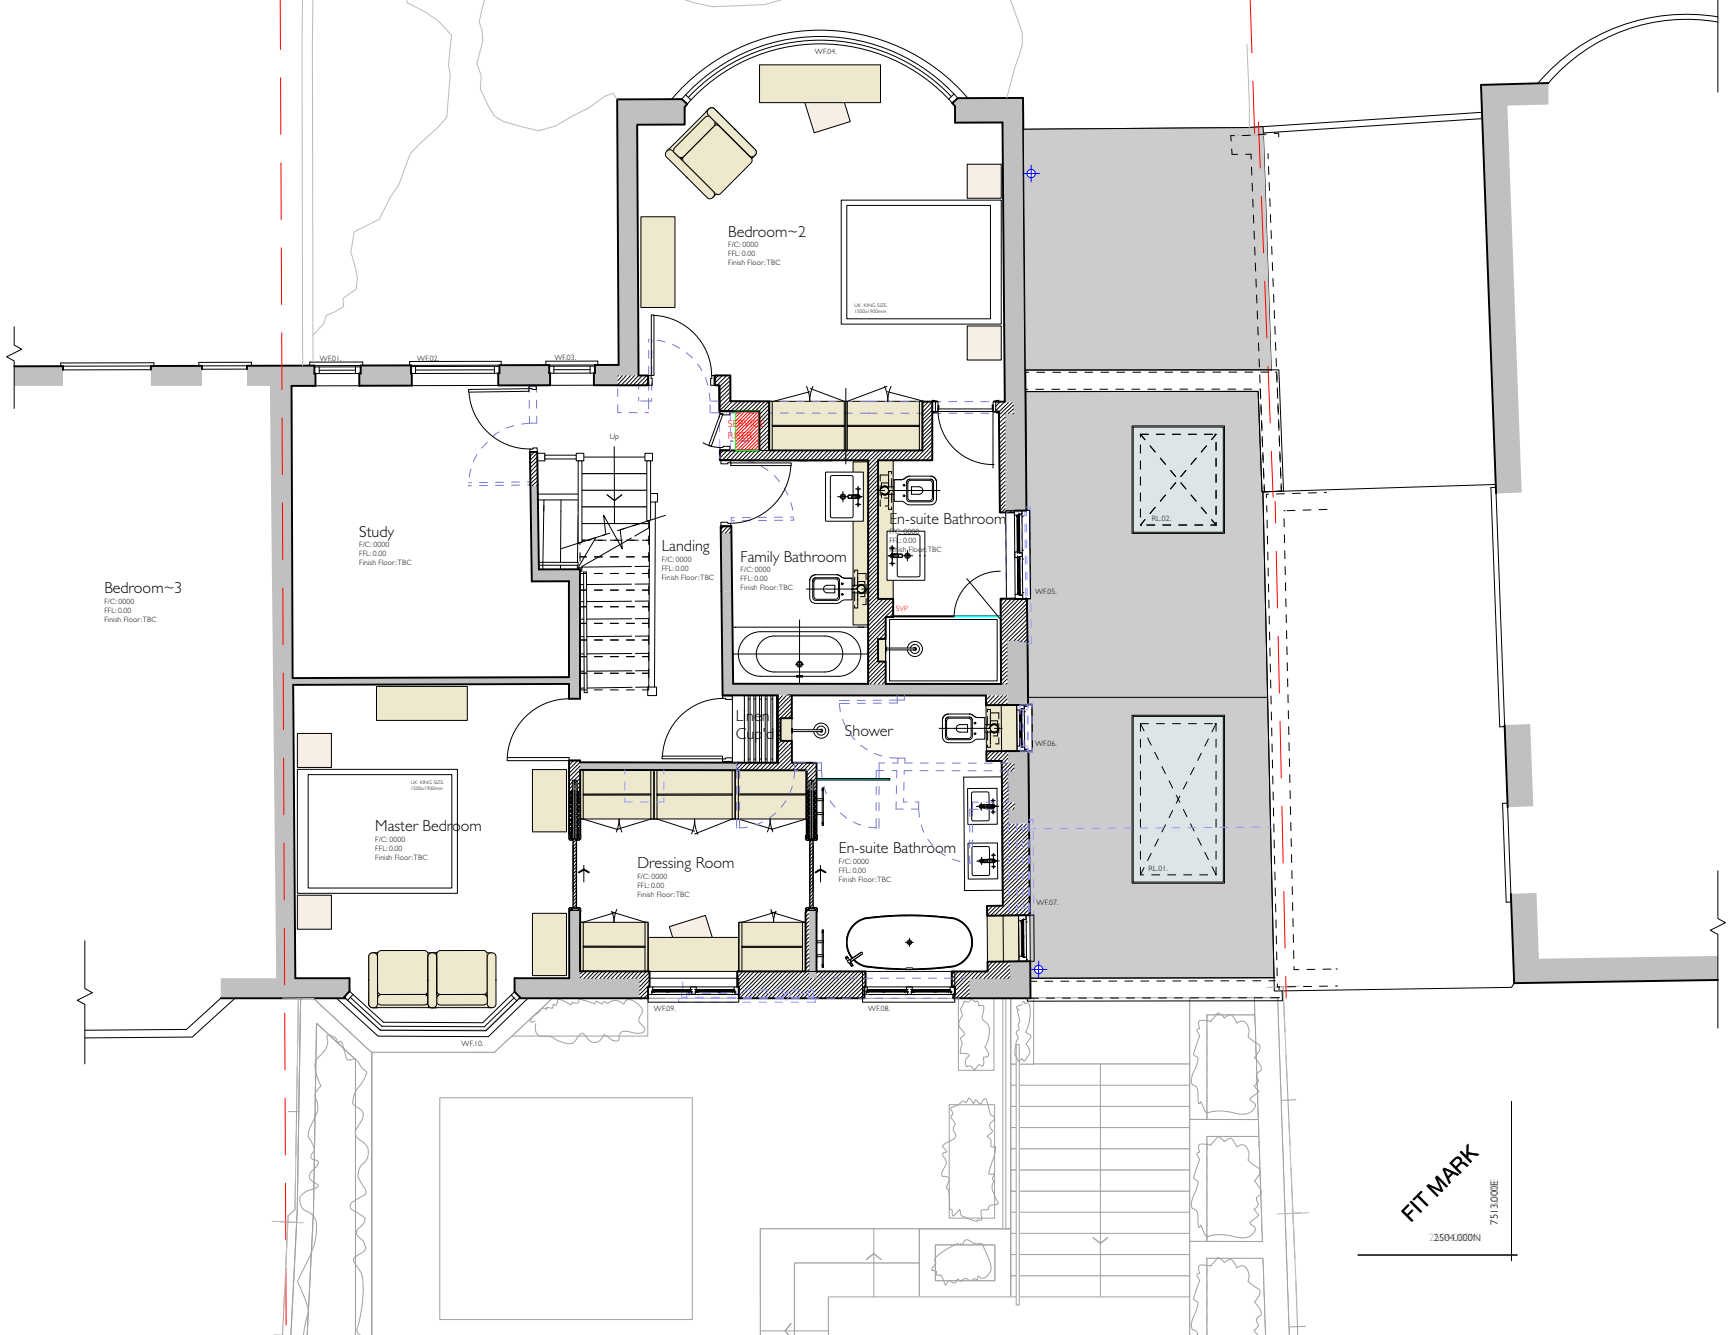

FIT MARK
7513.000E
2504.000N

FIRST FLOOR PLAN

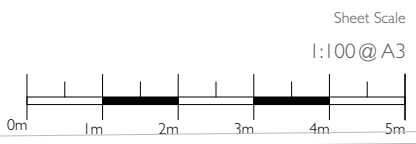

Sheet Scale
1:100@A3

Client
Mr & Mrs D Harwood

Project Title
252 Sheen Lane

Sheet Title
First Floor Plan as proposed

05 24 I104 P112 B

Date	Rev.	Notes
22/08/2024	A	Plan updated
27/11/2024	B	Drawing amended in line with Case Officers comments

ABL3

ARCHITECTS