





Scan QR code for
our website

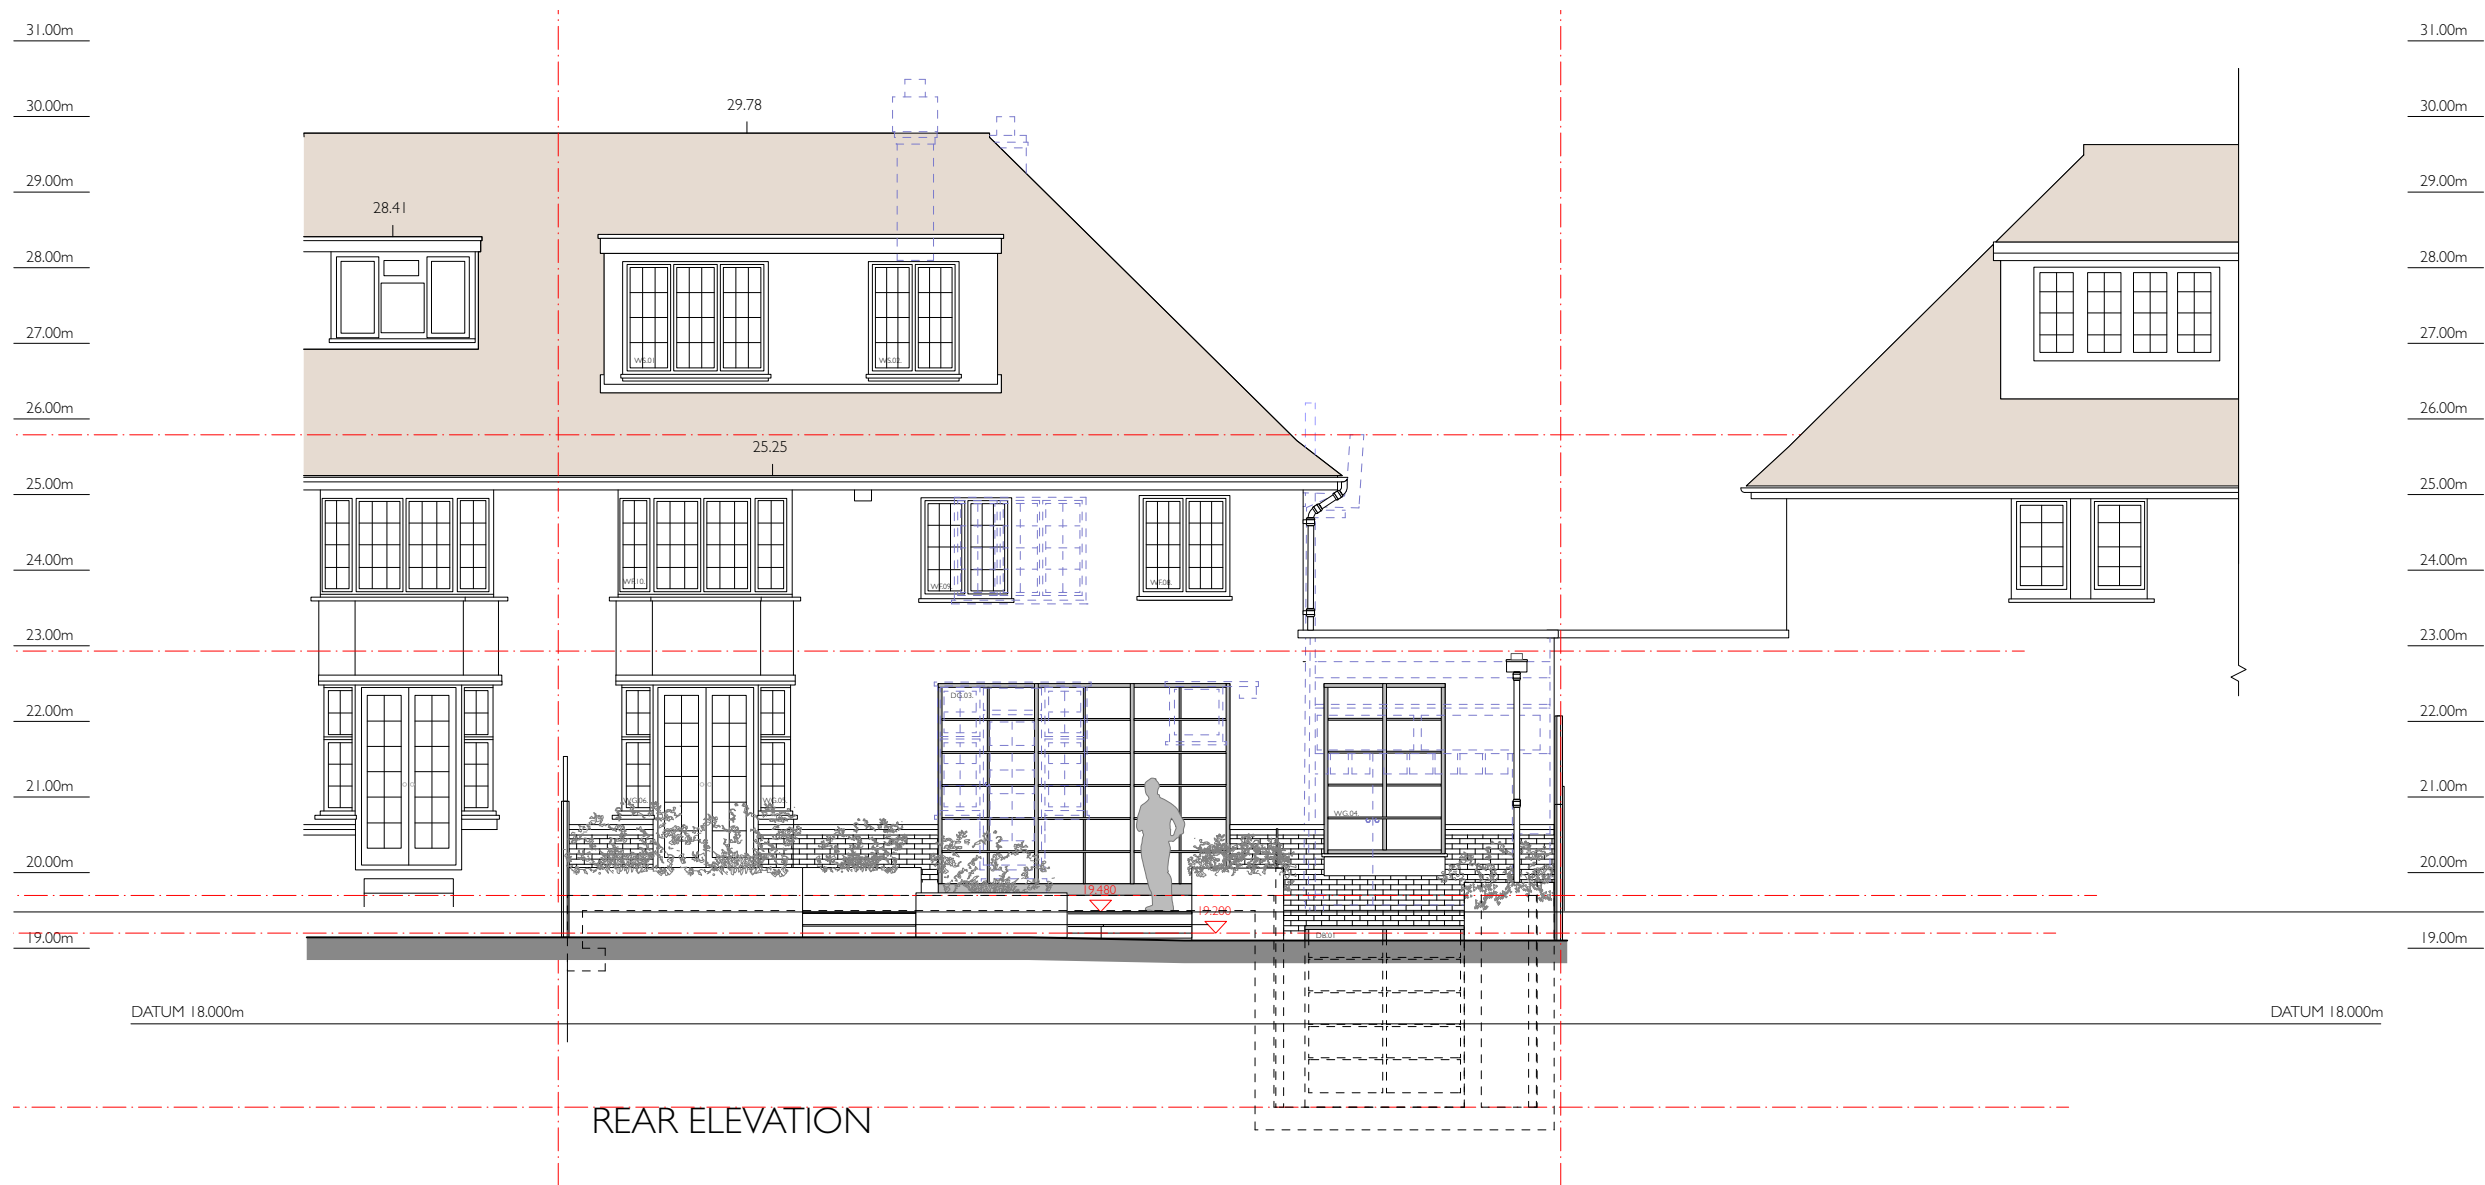

ABL3 Architects
27 Bulwer Street, W12 8AR
1104-P110 rev B- P121 rev B Plans and elevations as Proposed Revised Levels.vwx

Sheet Scale

1:100@ A3

 

Client

Mr & Mrs D Harwood

Project Start Date

05 24

Job number

1104

Project Title

252 Sheen Lane

Drawing number

P121

Sheet Title

Rear elevation as Proposed

Revision

C

Date

19/07/2024 A
22/08/2024 B
27/11/2024 C

Notes

Ground floor and external rear terrace lowered.
Rear elevation updated
Drawing amended in line with Case Officers comments

ABL3
ARCHITECTS