


SITE PLAN

Scale 1:100
0 1 2 3 4 5 6 7m



FRONT BOUNDARY ELEVATION / SECTION AA

Scale 1:50
0 1 2 3 4 5m

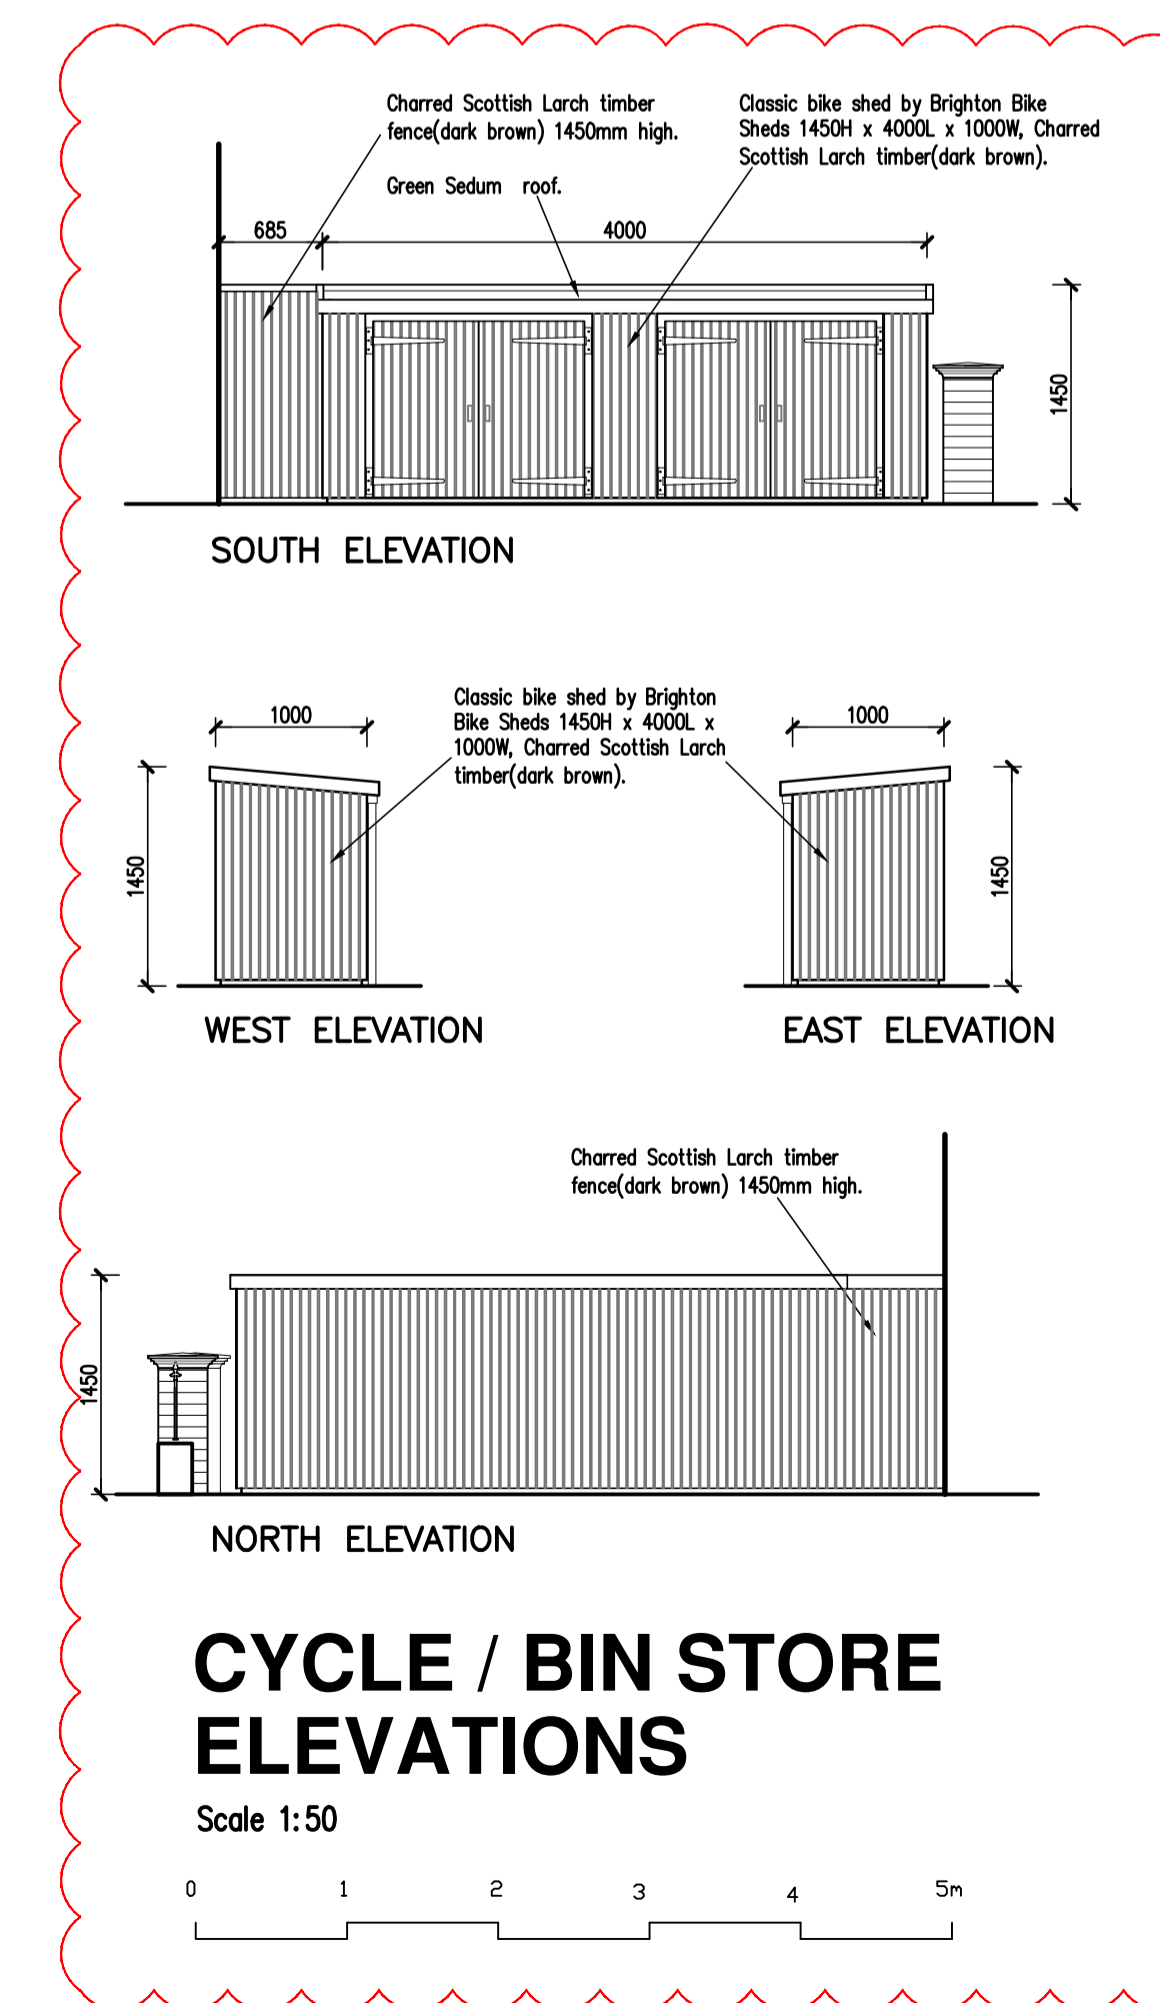

CYCLE / BIN STORE ELEVATIONS

Scale 1:50
0 1 2 3 4 5m

Rev.F: 15.10.24. Brick pier and railing added.
Rev.E: 10.10.24. Bin and cycle store added.
Rev.D: 26.4.24. Landscaping amended.
Rev.C: 6.9.22. Amended to Landscape Consultant's comments.
Rev.B: 2.9.22. Amended to Planner's comments.
Revisions: Rev.A: 7.7.22. Client amendments.

Project: HOUSE DEVELOPMENT
36 LANGHAM ROAD
TEDDINGTON
Client: MR U KURTARAN & MS F KELLY
Title: SITE PLAN & FRONT BOUNDARY ELEVATION
Drawn: RK Date: June 22 Cad file: 1607/dwgs
Scale: 1:100, 50@A1 Drawing No: 1607/101 Revision: F