



**1** Ground Floor - Existing  
1 : 50

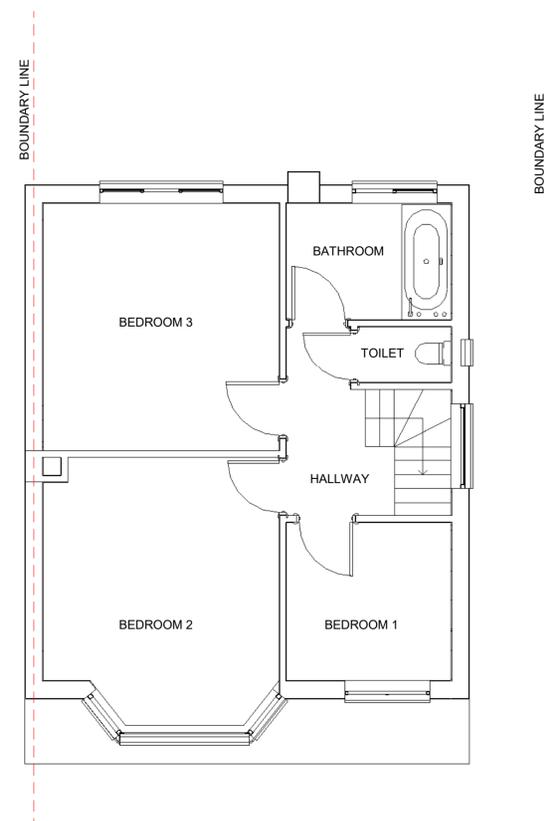

**2** First Floor - Existing  
1 : 50

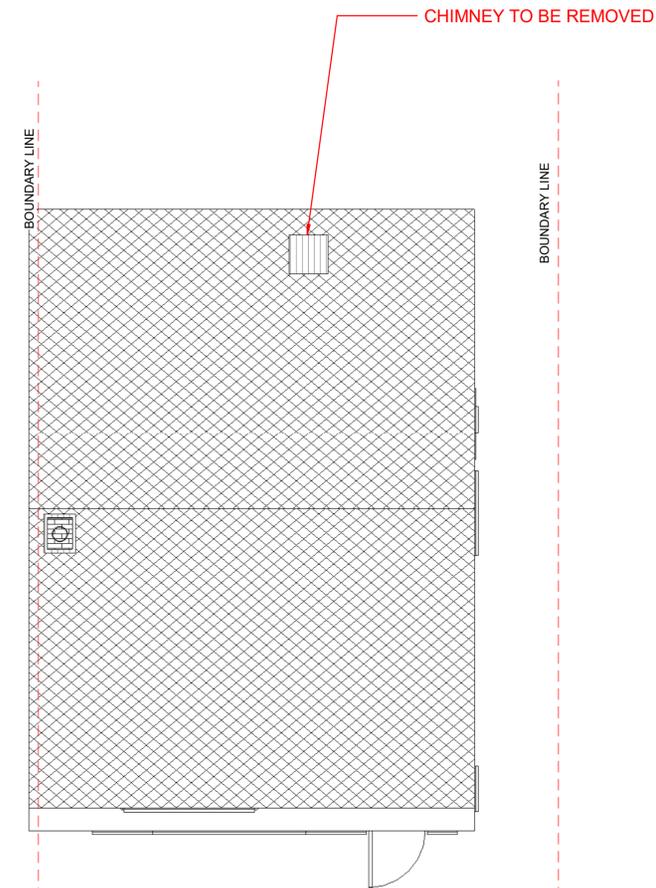

**3** Roof Plan - Existing  
1 : 50

Rev.	Date	Seq.	BY	Description
01	08.12.2024	1	MK	Issue for Planning



22 Micklefield Way, Borehamwood, WD6 4LG  
office@mkcreative.me.uk

Client:  
Krzysztof Krzyzaniak

Project:  
178 Buckingham Road, Hampton,  
TW12 3JX

Drawing area:

Drawing Title:  
FLOOR PLANS - EXISTING

Approved By: KK Date: 08.12.2024

Checked By: KK Scale: 1 : 50

Drawn By: MZ Size: A1

Status:  
FOR PLANNING

Drawing No.  
178 Buckingham - 003

Rev.  
01