



STIRLING ROAD

STIRLING ROAD

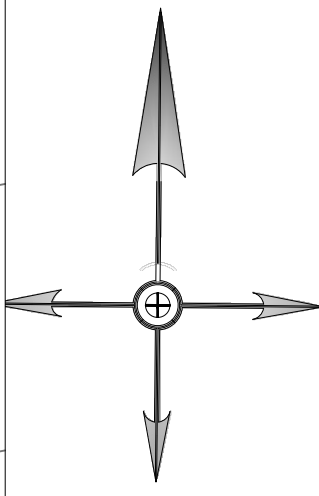

Scale 1:100 (A1)

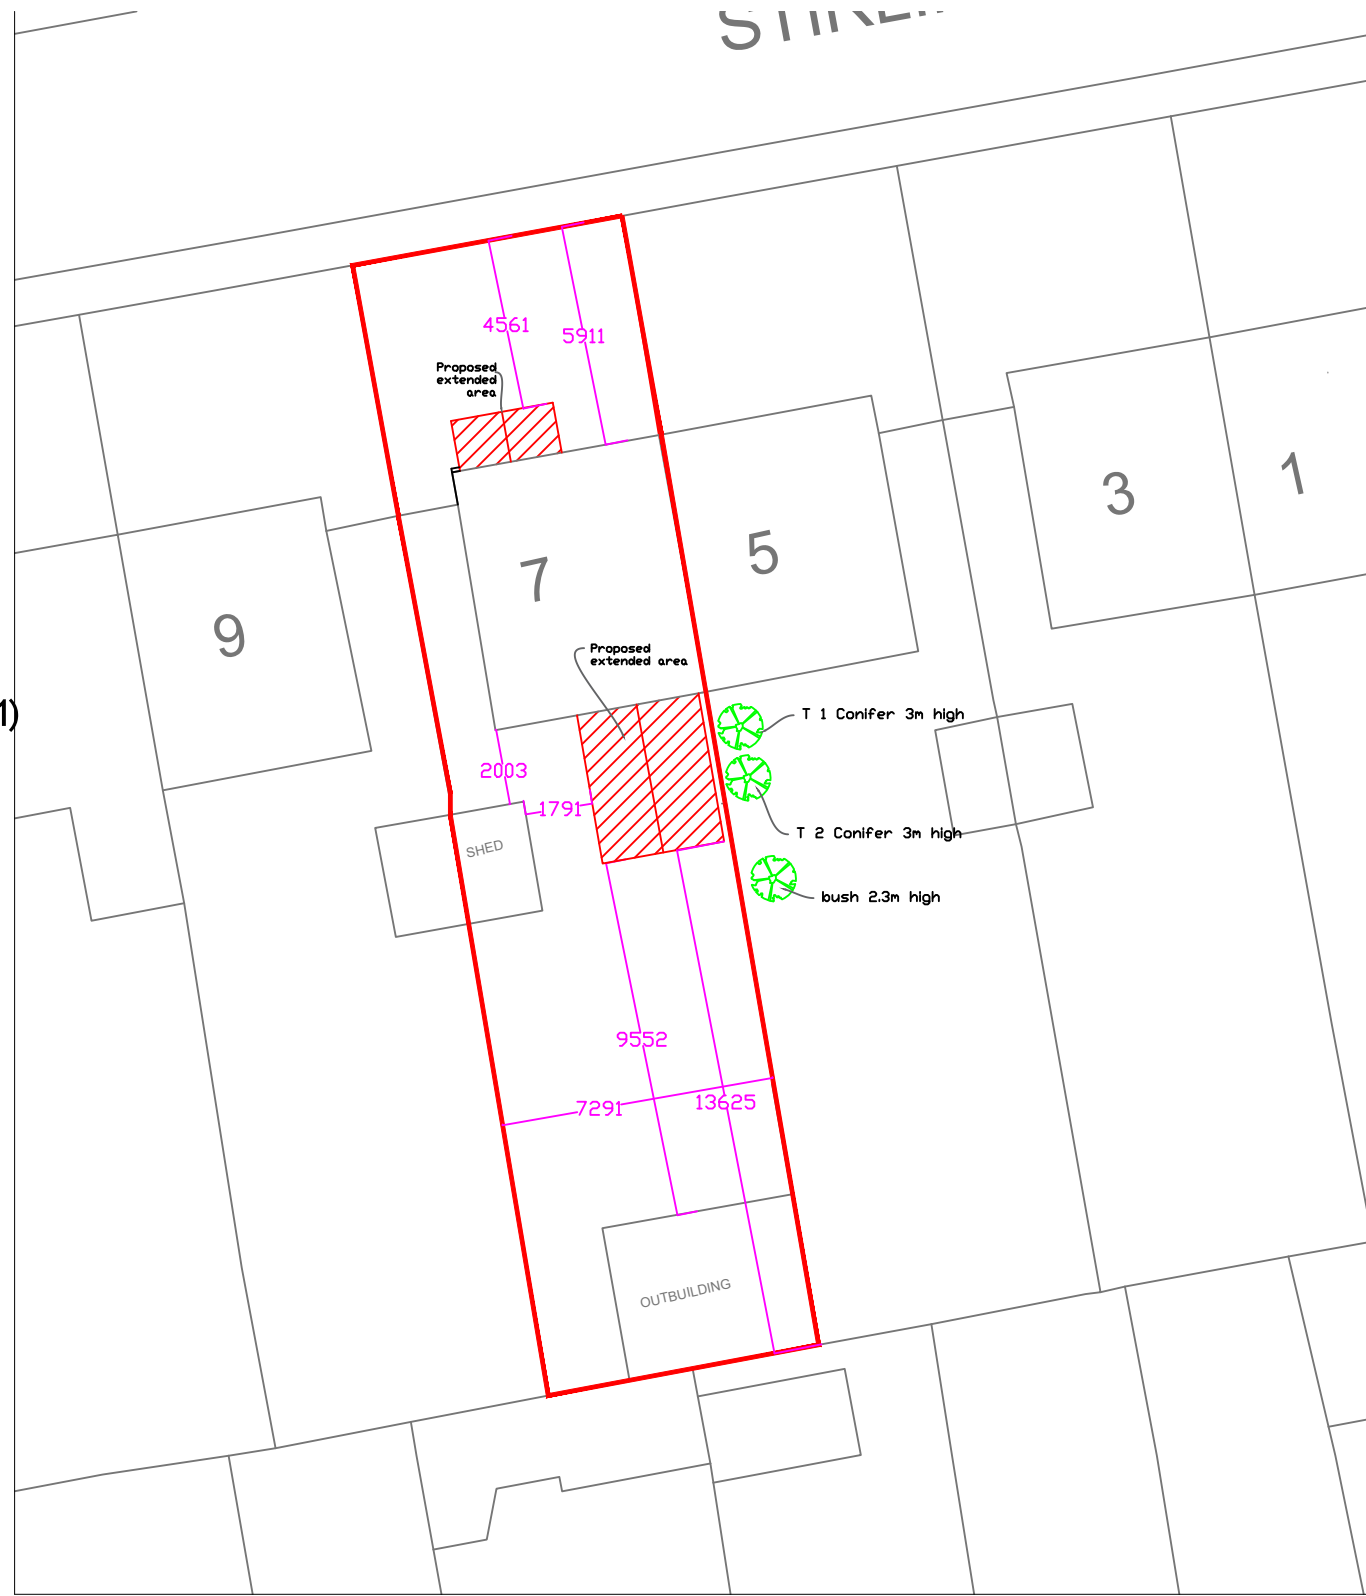

Existing Site Plan with Trees

Proposed Site Plan with Trees

