


10 GROVE TERRACE

Proposed Ground Floor Plan 1:50 @ A3

extension G.I.A.: 25.5 sqm

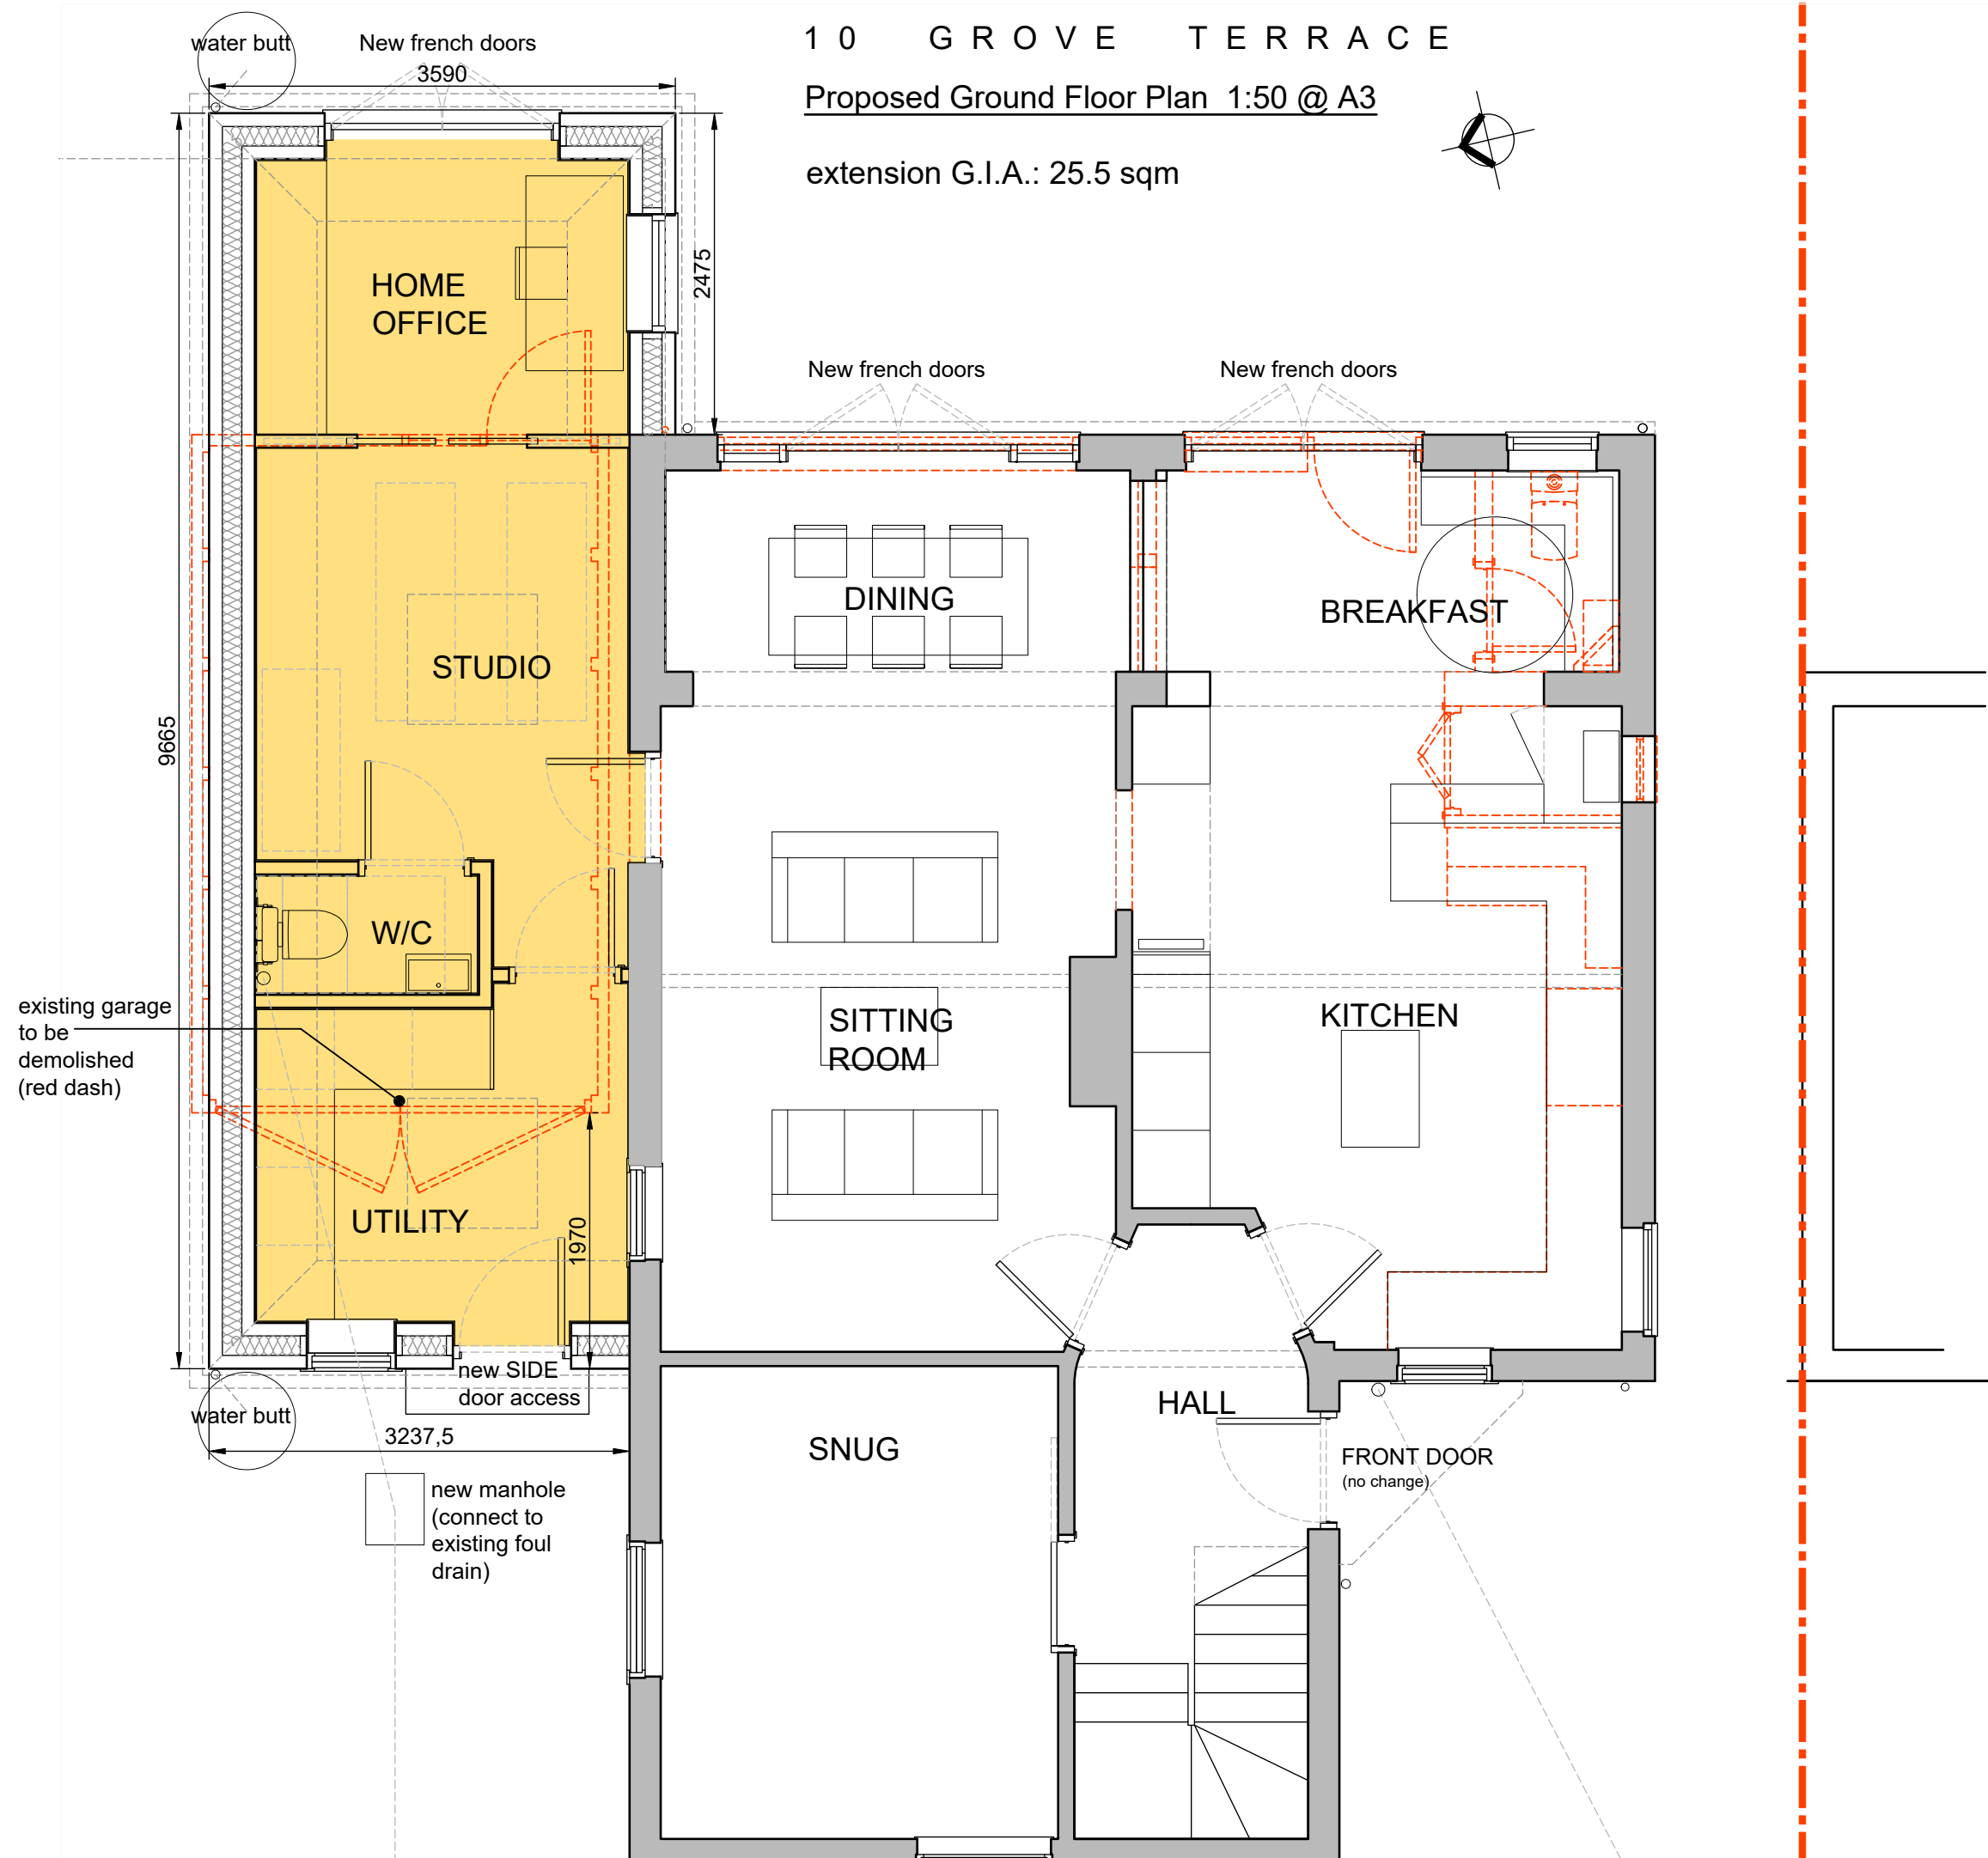

red41 Ltd ARCHITECTURE

41 Red Lane.....KT10 0ES
01372 460659.....07769651674

project: 10 GROVE TERRACE
drg title: PROPOSED EXTENSION
drg no: 064-026_PR L00
rev: A
drawn by: SN
scale: 1:50@A3
date: NOV '24

client: MR & MRS TURNER
issue status: PLANNING

| rev | date | by | description |
|-----|---------|----|----------------------|
| A | 9.12.24 | SN | PLANNING APPLICATION |

General Notes

© Susie Nelhams RIBA 2022

Reproduction in whole or in part by any means is prohibited without the prior permission of Susie Nelhams (SN) RIBA
This drawing is only to the stated scale if it is printed correctly. SN cannot accept responsibility for the incorrect scaling of drawings printed by third parties. All dimensions are in mm unless otherwise stated.
If this drawing forms part of an application for planning permission on behalf of the applicant named above, it shall not be used for any other purpose without the express permission of Susie Nelhams RIBA.
This drawing may incorporate information from other professionals. Susie Nelhams RIBA cannot accept responsibility for the integrity and accuracy of such information. Any clarification and/or additions that are required appertaining to such information should be sought from the relevant profession or their appointment representative as listed above.