




1 / Existing South Elevation
1:200

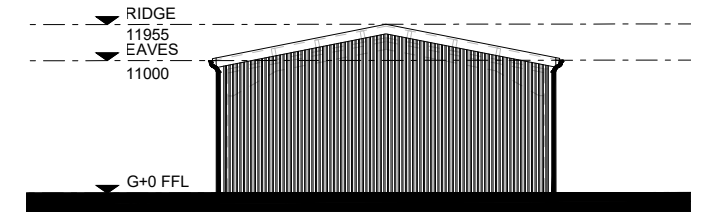

2 / Existing East Elevation
1:200

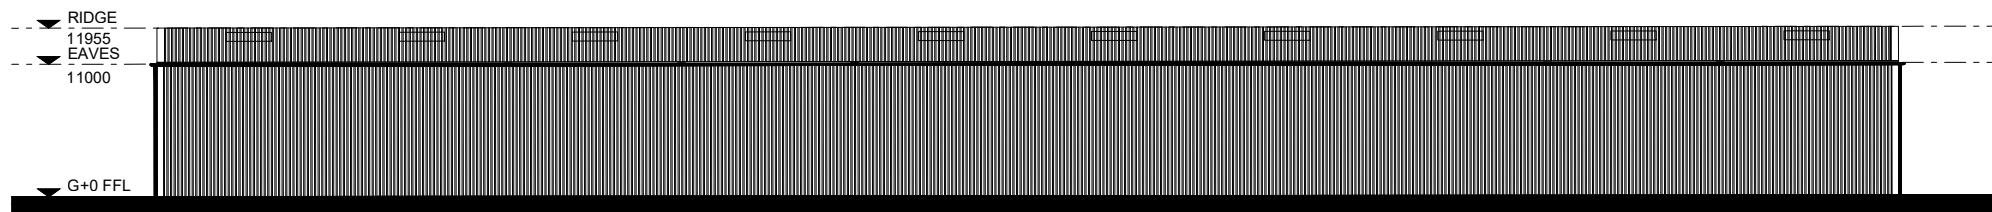

3 / Existing North Elevation
1:200

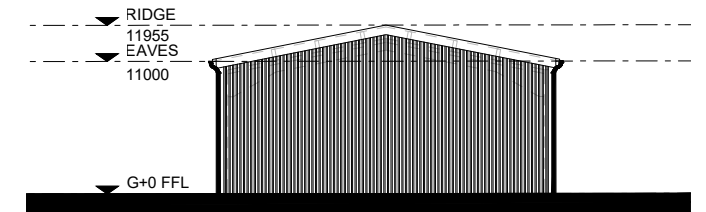

4 / Existing West Elevation
1:200

DO NOT SCALE

THE CONTRACTOR IS TO CHECK AND VERIFY ALL BUILDING AND SITE DIMENSIONS, LEVELS AND SEWER INVERT LEVELS AT CONNECTION POINTS BEFORE WORK STARTS.

THIS DRAWING IS TO BE READ AND CHECKED IN CONJUNCTION WITH ENGINEERS AND OTHER SPECIALIST DRAWINGS.

THE DRAWING AND THE WORKS DEPICTED ARE THE COPYRIGHT OF HAWORTH TOMPKINS LTD AND MAY NOT BE REPRODUCED EXCEPT BY WRITTEN PERMISSION.

NOTES

TO BE READ IN CONJUNCTION WITH GA PLANS, SECTIONS AND ELEVATIONS.



REV	DATE	DESCRIPTION
P03	24/09/24	UPDATED TO COMMENTS
P02	23/09/24	UPDATED TO COMMENTS
P01	16/09/24	DRAFT



JOB	2409 - ROYAL BOTANIC KEW		
DRG	Tractor Shed - Existing Elevations		
DRG No	KEW-JR-ZZ-XX-DR-A-00300	REV	P03
SCALE	1:200@A3	DATE	23/09/24
DRAWN	Author	INSPECTED BY	Checker
STATUS	SO - INITIAL STATUS		