





EXISTING FRONT ELEVATION

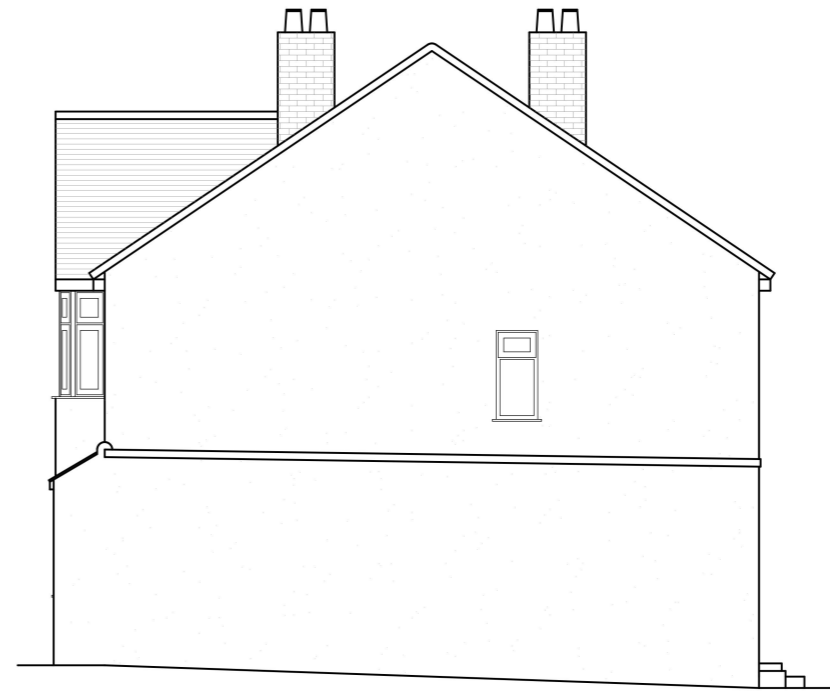


EXISTING SIDE ELEVATION



EXISTING REAR ELEVATION

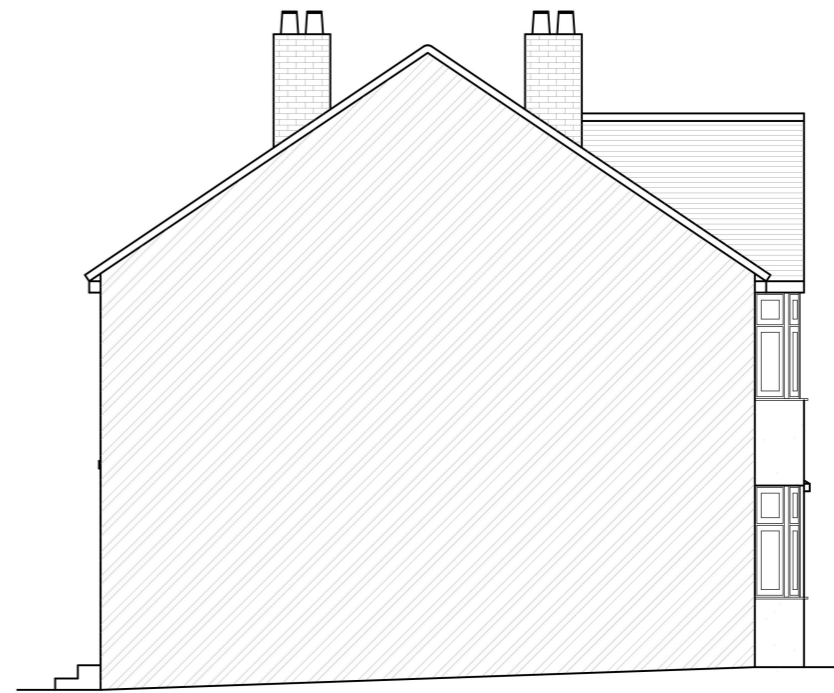

EXISTING PARTY WALL ELEVATION

 

Client MR FARRUKH ABBAS.		Site 144 WAVERLEY AVENUE, TWICKENHAM, TW2 6DL.		
Project ERECTION OF A 5.5 METRE DEEP SINGLE STOREY REAR EXTENSION.		Title EXISTING FRONT, REAR, SIDE AND PARTY WALL ELEVATIONS.		
Scale 1:100 @ A3	Date 10/12/2024	Drawn by SSC	Dwg. No 144WAVERLY/PN/2	Revision 0