




PROPOSED FRONT ELEVATION

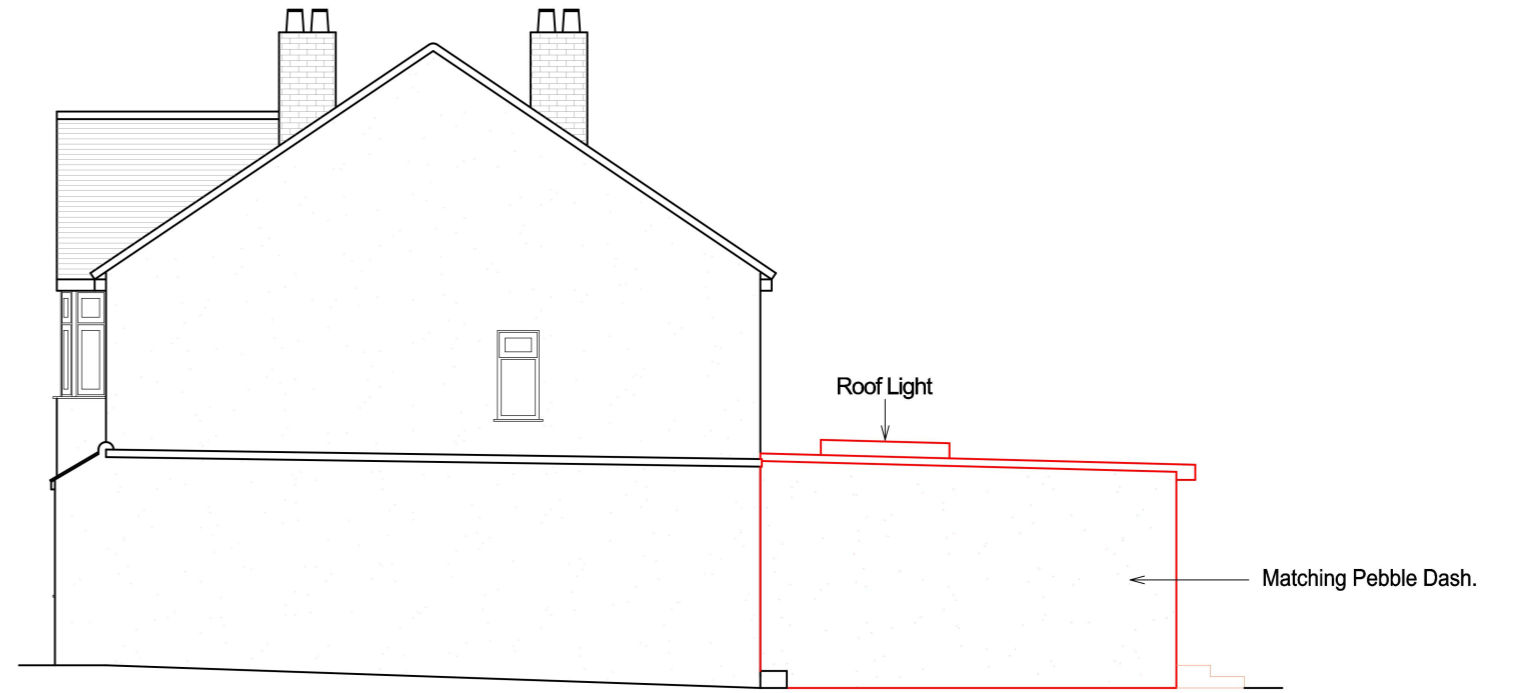


PROPOSED SIDE ELEVATION

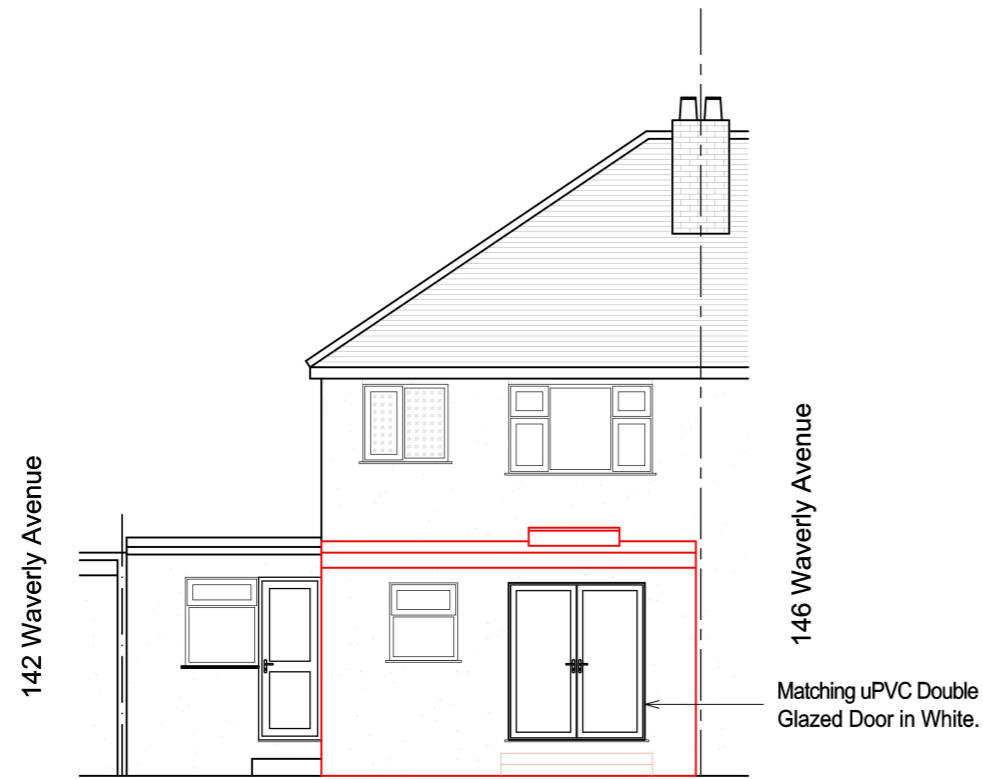

PROPOSED REAR ELEVATION

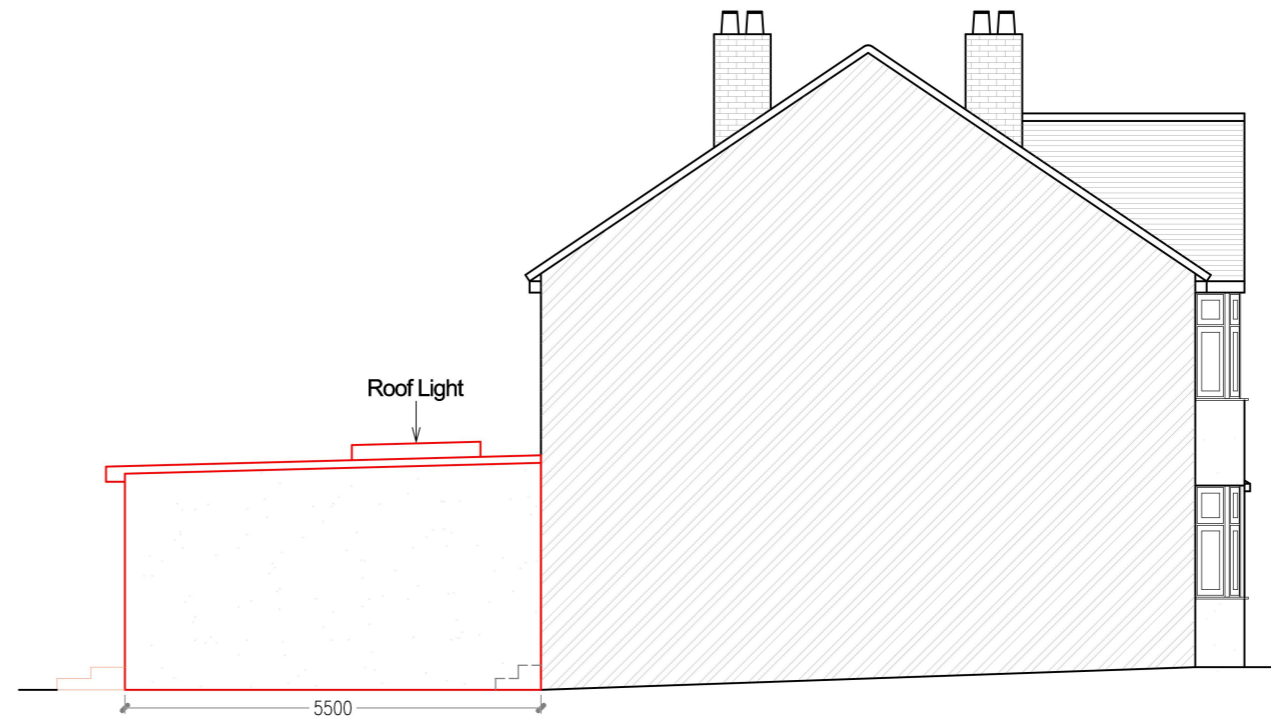

PROPOSED PARTY WALL ELEVATION

 

<b>Client</b> MR FARRUKH ABBAS.		<b>Site</b> 144 WAVERLEY AVENUE, TWICKENHAM, TW2 6DL.		
<b>Project</b> ERECTION OF A 5.5 METRE DEEP SINGLE STOREY REAR EXTENSION.		<b>Title</b> PROPOSED FRONT, REAR, SIDE AND PARTY WALL ELEVATIONS.		
<b>Scale</b> 1:100 @ A3	<b>Date</b> 10/12/2024	<b>Drawn by</b> SSC	<b>Dwg. No</b> 144WAVERLY/PN/3	<b>Revision</b> 0