



2 PROPOSED SECOND FLOOR PLAN
SCALE 1:100 @ A1

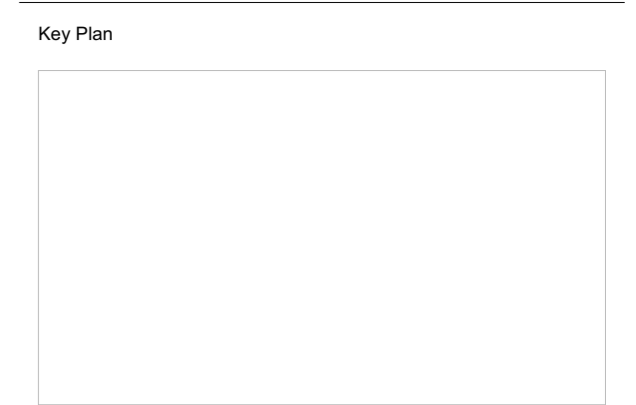

1 PROPOSED FIRST FLOOR PLAN
SCALE 1:100 @ A1

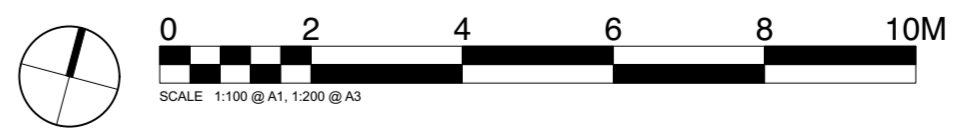

Check drawing on receipt and immediately report any discrepancies to the Architect.
Verify all dimensions and levels on site prior to construction.
The contents of this drawing are Trevillion Architects Ltd. copyright and shall not be re-used without their written permission.

Notes

Rev. Date	Note	Approved

Trevillion Architects Ltd
42 Prebend Gardens
London W6 0XU
T +44(0)797 0243 614
a.trevillion@stiffandtrevillion.com

Client
FLANCHFORD DEVELOPMENTS LTD

Project
**ARGYLE HOUSE
Nº 1 DEE ROAD
RICHMOND, TW9 2JN**

Drawing Title
PROPOSED FIRST + SECOND FLOOR PLANS

Date	Scale @ A1	Scale @ A3
SEP. 2024	1:100	1:200

Project No. Drawing Status Purpose
320 PLANNING

Drawing Number Revision
PR-02-121