


2 PROPOSED FOURTH FLOOR PLAN
SCALE 1:100 @ A1

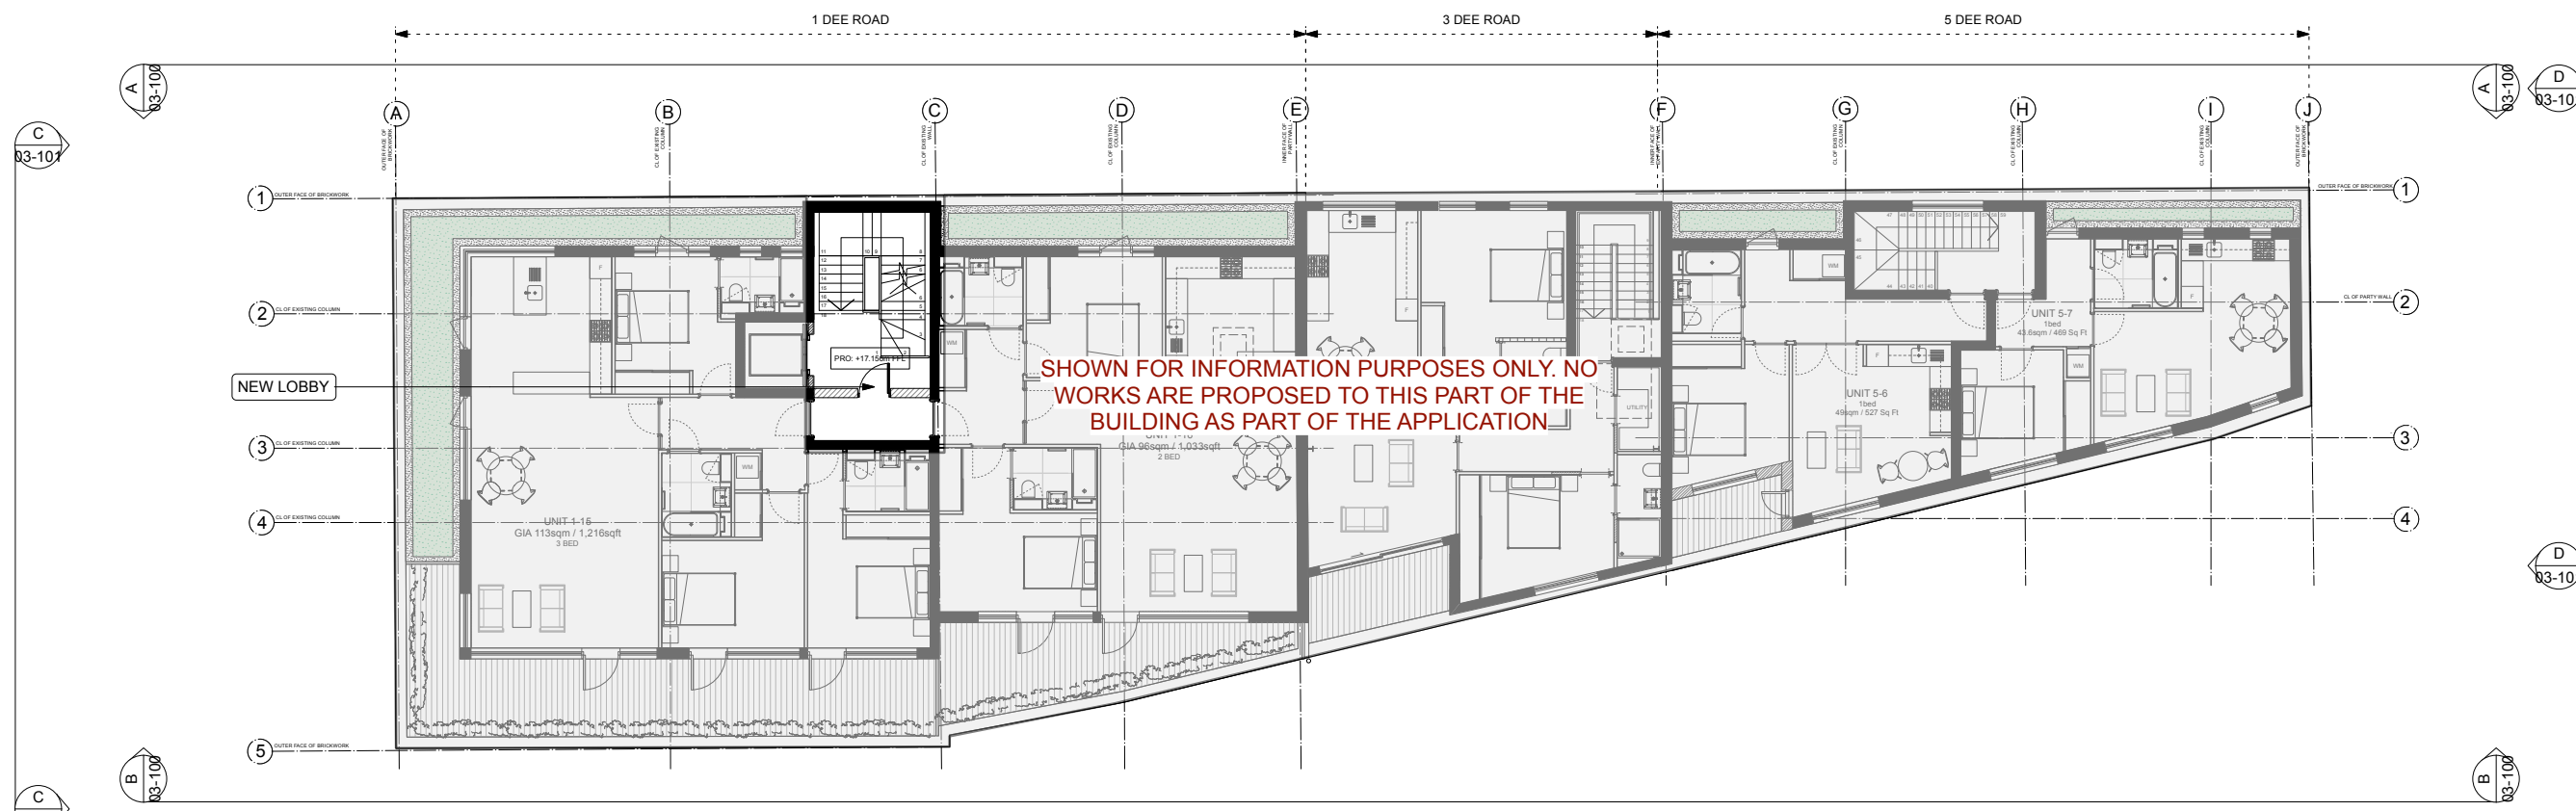

1 PROPOSED THIRD FLOOR PLAN
SCALE 1:100 @ A1



Key Plan

Check drawing on receipt and immediately report any discrepancies to the Architect.
Verify all dimensions and levels on site prior to construction.
The contents of this drawing are Trevillion Architects Ltd. copyright and shall not be re-used without their written permission.

Notes

LEGEND
 ■ EXISTING WALL
 ▨ PROPOSED WALL

Rev. Date	Note	Approved
A	29/10/24 SLOPING ROOF REVISION	

Trevillion Architects Ltd
 42 Prebend Gardens
 London W6 0XU
 T +44(0)797 0243 614
 a.trevillion@stiffandtrevillion.com

Client
FLANCHFORD DEVELOPMENTS LTD

Project
**ARGYLE HOUSE
 N° 1 DEE ROAD
 RICHMOND, TW9 2JN**

Drawing Title
PROPOSED THIRD + FOURTH FLOOR PLANS

Date	Scale @ A1	Scale @ A3
SEP. 2024	1:100	1:200
Project No.	Drawing Status	Purpose
320	PLANNING	
Drawing Number	Revision	
PR-02-122	A	