

Check drawing on receipt and immediately report any discrepancies to the Architect.
 Verify all dimensions and levels on site prior to construction.
 The contents of this drawing are Trevillion Architects Ltd. copyright and shall not be re-used without their written permission.


Notes



A EXISTING NORTH ELEVATION
 SCALE 1:100 @ A1



B EXISTING SOUTH ELEVATION - RAILWAY LINE
 SCALE 1:100 @ A1

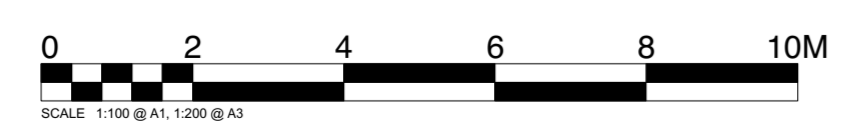

Rev.	Date	Note	Approved

Trevillion Architects Ltd
 42 Prebend Gardens
 London W6 0XU
 T +44(0)797 0243 614
 a.trevillion@stiffandtrevillion.com

Client
FLANCHFORD DEVELOPMENTS LTD

Project
**ARGYLE HOUSE
 Nº 1 DEE ROAD
 RICHMOND, TW9 2JN**

Drawing Title
EXISTING NORTH + SOUTH ELEVATIONS

Date	Scale @ A1	Scale @ A3
JAN. 2023	1:100	1:200

Project No. Drawing Status Purpose
320 PLANNING

Drawing Number Revision
EX-03-100