



Check drawing on receipt and immediately report any discrepancies to the Architect.
 Verify all dimensions and levels on site prior to construction.
 The contents of this drawing are Trevillion Architects Ltd. copyright and shall not be re-used without their written permission.

Notes

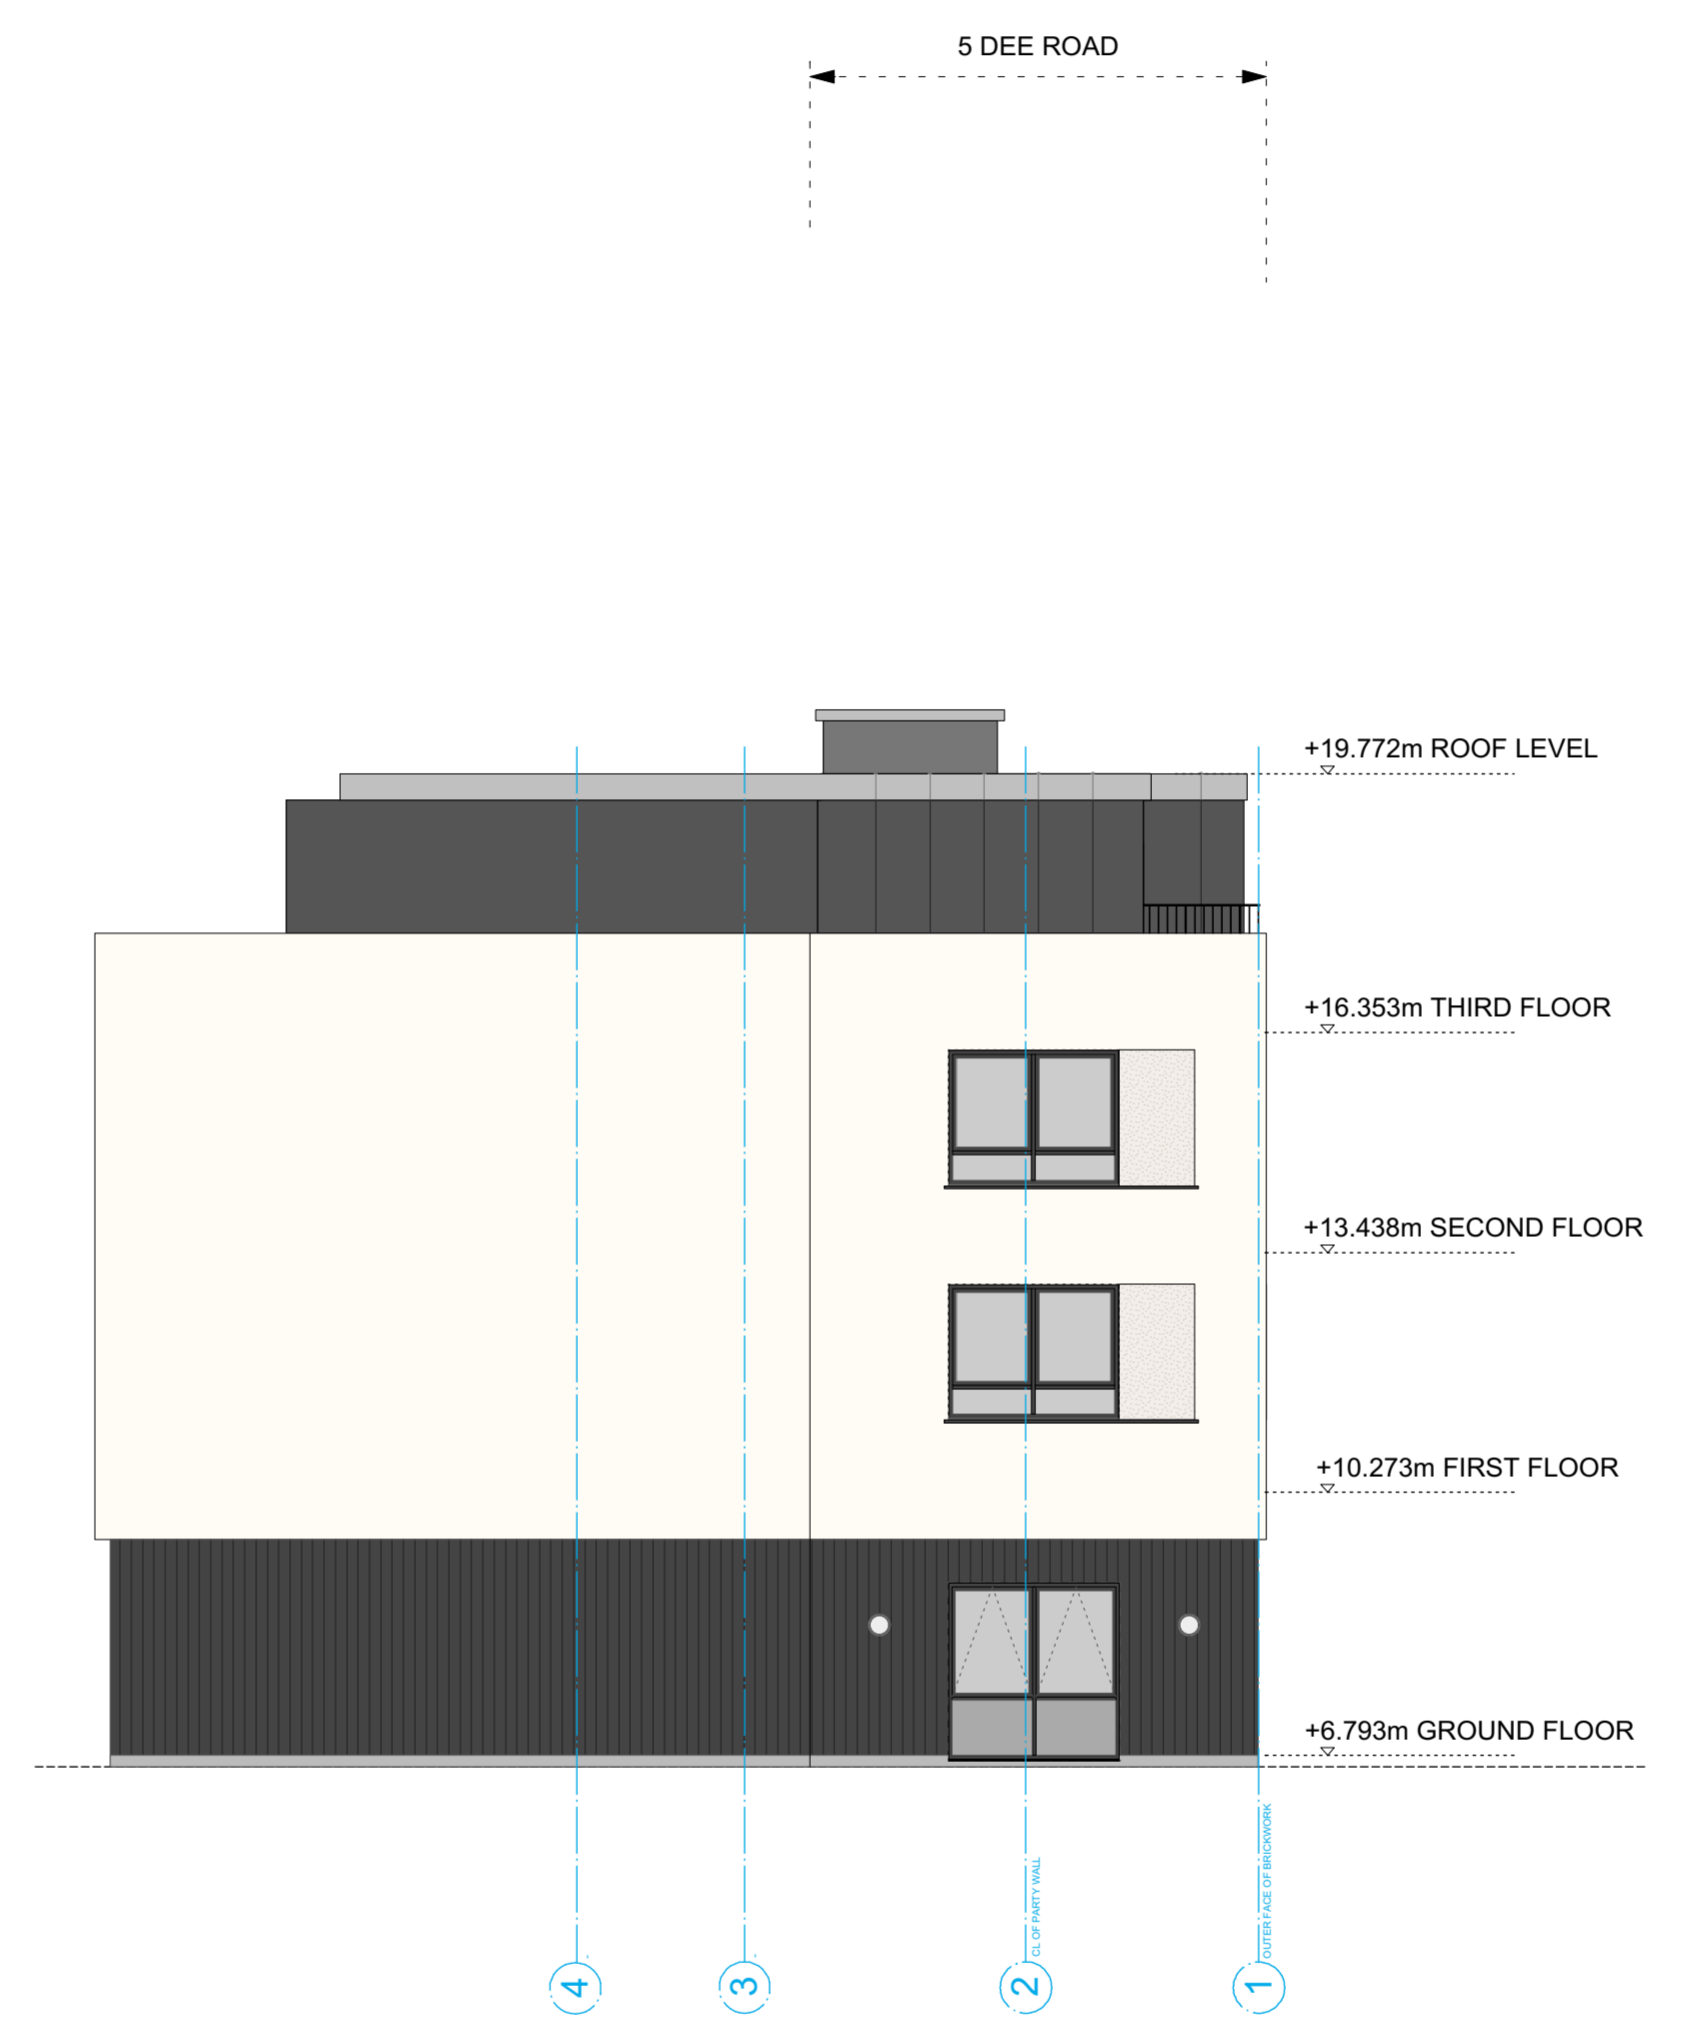

C EXISTING WEST ELEVATION
 SCALE 1:100 @ A1

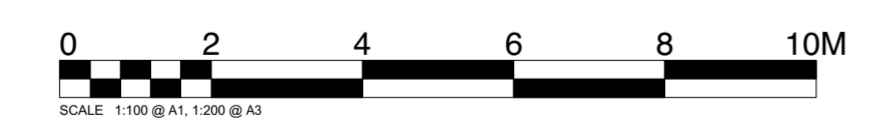

D EXISTING EAST ELEVATION
 SCALE 1:100 @ A1

Rev.	Date	Note	Approved

Trevillion Architects Ltd
 42 Prebend Gardens
 London W6 0XU
 T +44(0)797 0243 614
 a.trevillion@stiffandtrevillion.com

Client
FLANCHFORD DEVELOPMENTS LTD

Project
**ARGYLE HOUSE
 N° 1 DEE ROAD
 RICHMOND, TW9 2JN**

Drawing Title
EXISTING EAST + WEST ELEVATIONS

Date	Scale @ A1	Scale @ A3
JAN. 2023	1:100	1:200

Project No.	Drawing Status	Purpose
320	PLANNING	

Drawing Number	Revision
EX-03-101	