

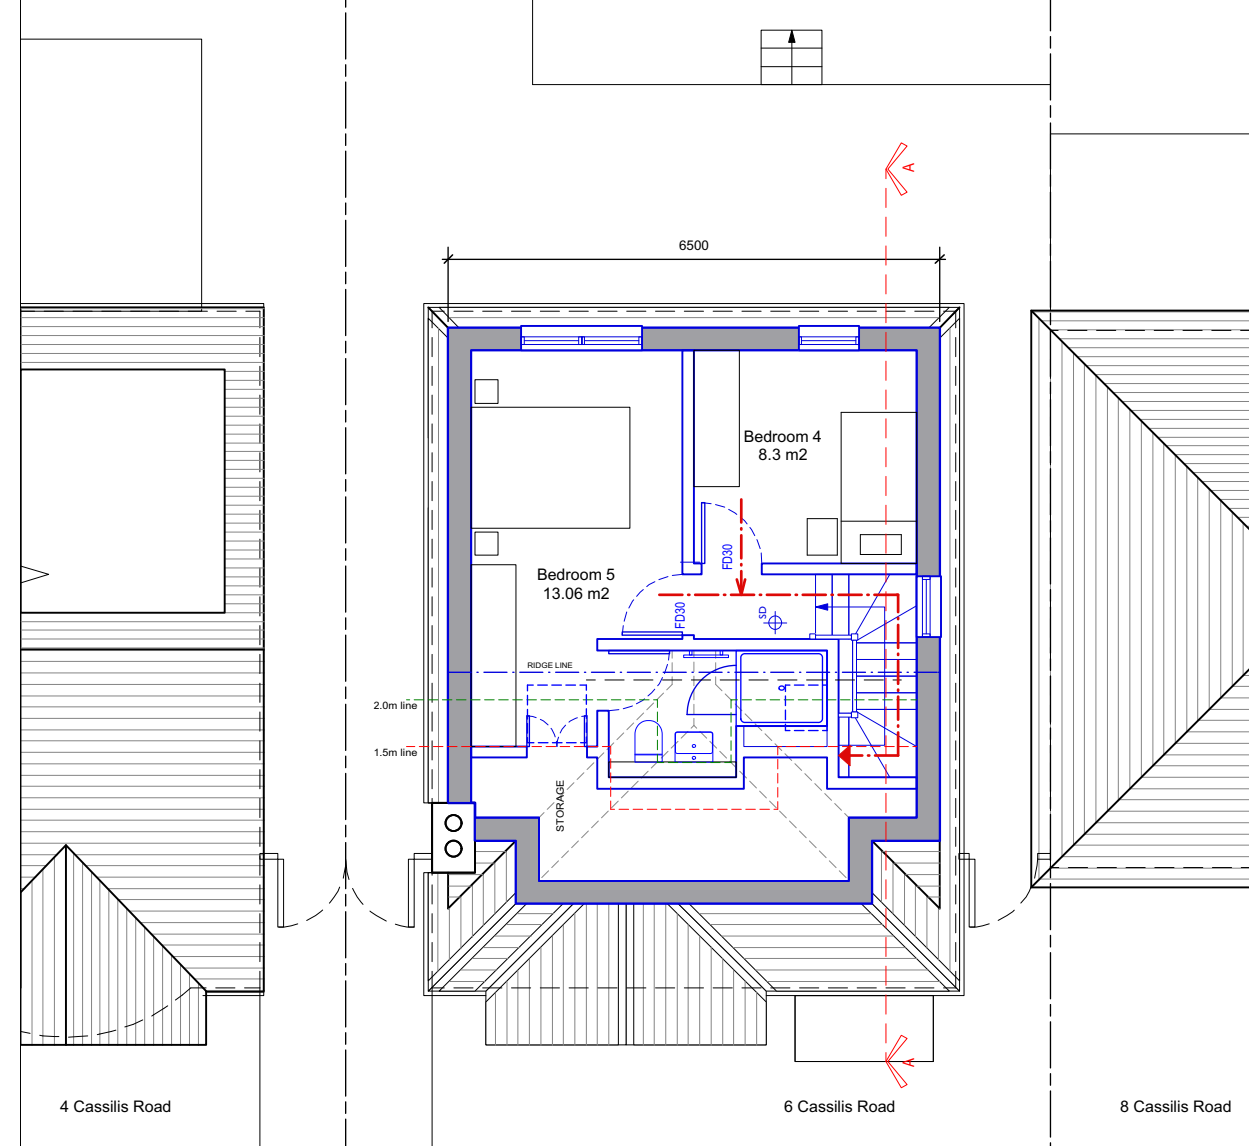
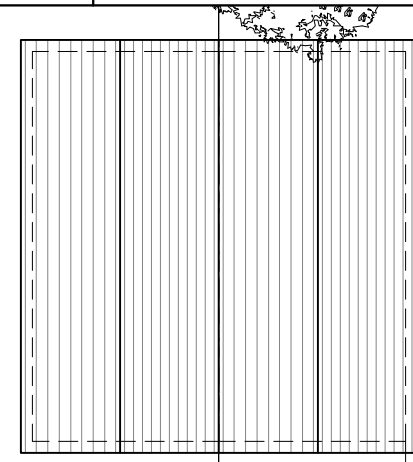


01 Proposed First Floor Plan
1:100 @ A3

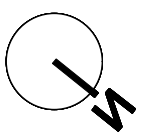

02 Proposed Second Floor Plan
1:100 @ A3

- General Notes**
1. Dimensions are in millimetres unless stated otherwise.
 2. Levels are in metres AOD unless stated otherwise.
 3. Dimensions govern. Do not scale off drawing.
 4. All dimensions to be verified on site before proceeding.
 5. All discrepancies to be notified in writing to Cubo Design Limited.

 

Rev	Date	Reason For Issue	Chk
-	-	-	-
Scheme Level Drawings			
DRAWING STATUS			

CUBO DESIGN LTD
 T +44(0)7771 548 695
 +44(0)7795 991 642
 info@cubodesign.co.uk
 Project
 6 Cassilis Road, TW11RU

Drawing Title Proposed First & Second Floor Plan		
Scale 1: 100 @	Paper Size A3	Date 13.12.2024
Draw No. CR_PR_01_LE		