




01 Proposed Front Elevation
1:100 @ A3

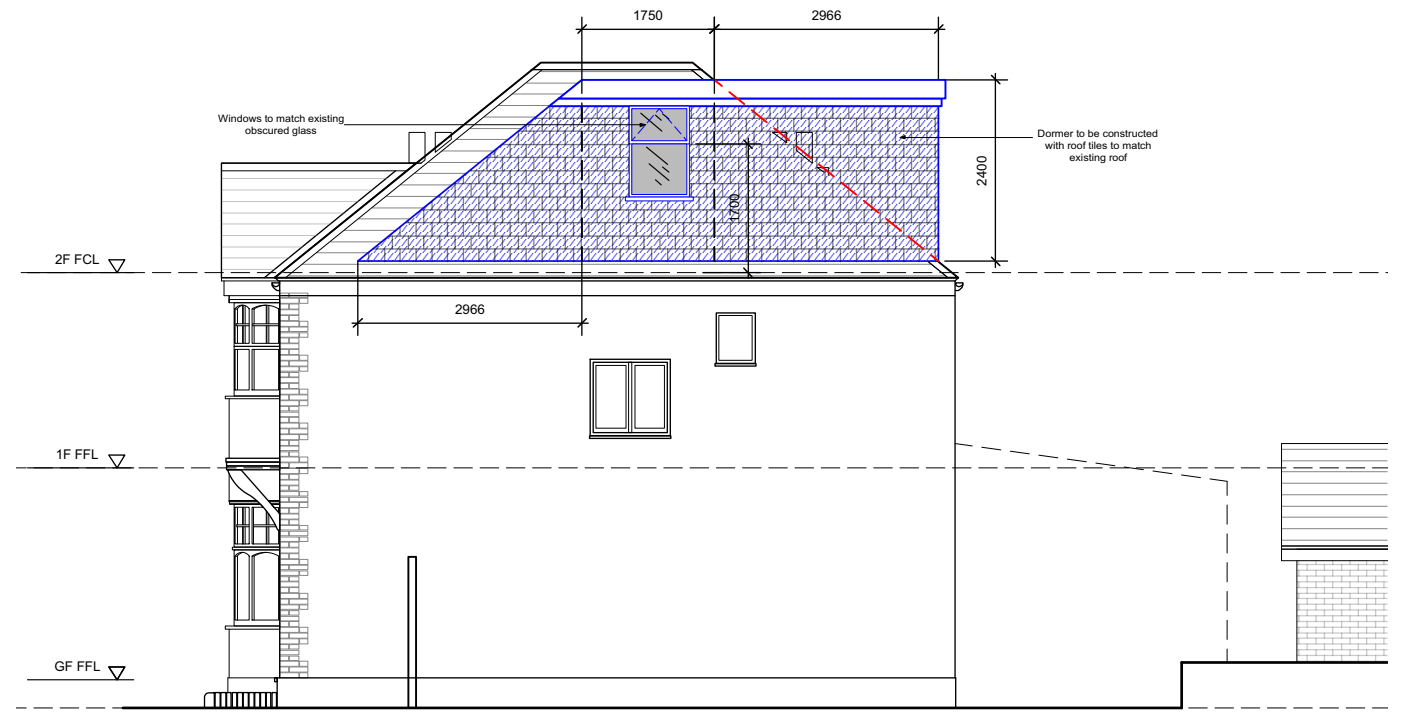

03 Proposed Side N-W Elevation
1:100 @ A3

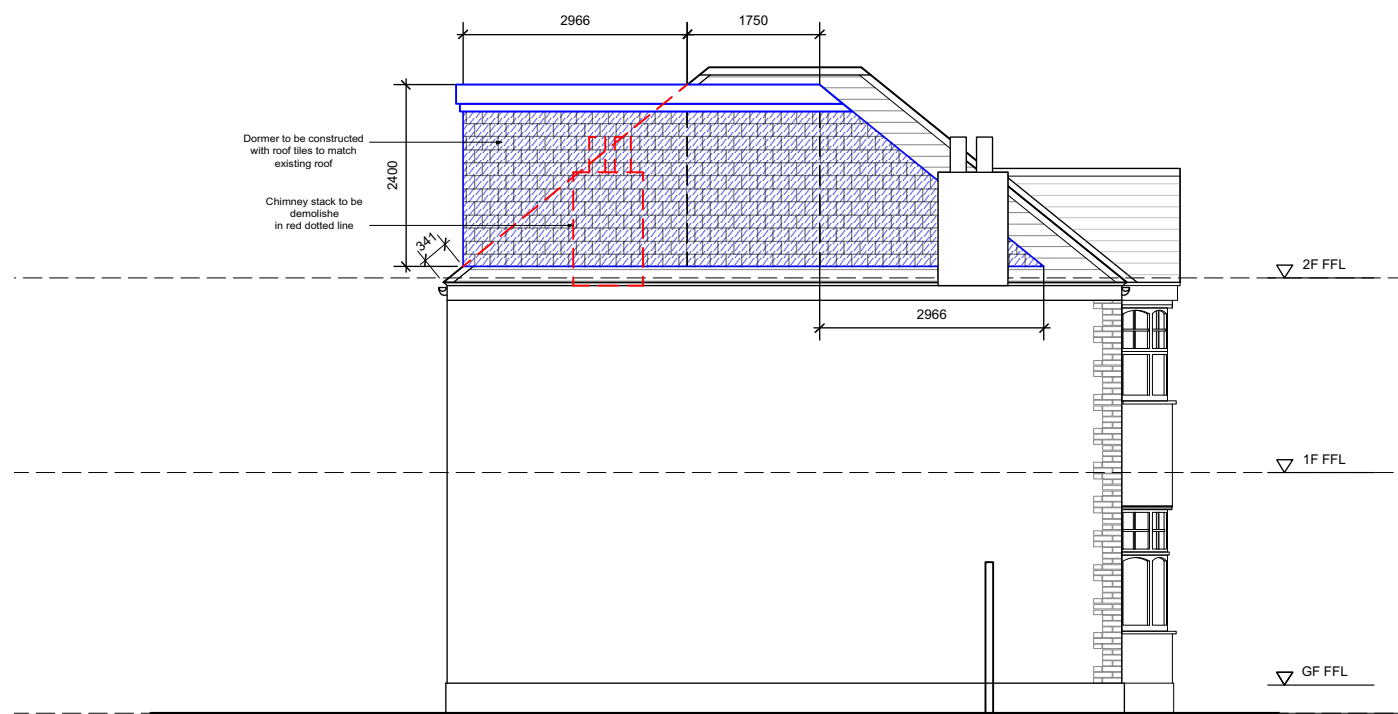

02 Proposed Side S-E Elevation
1:100 @ A3

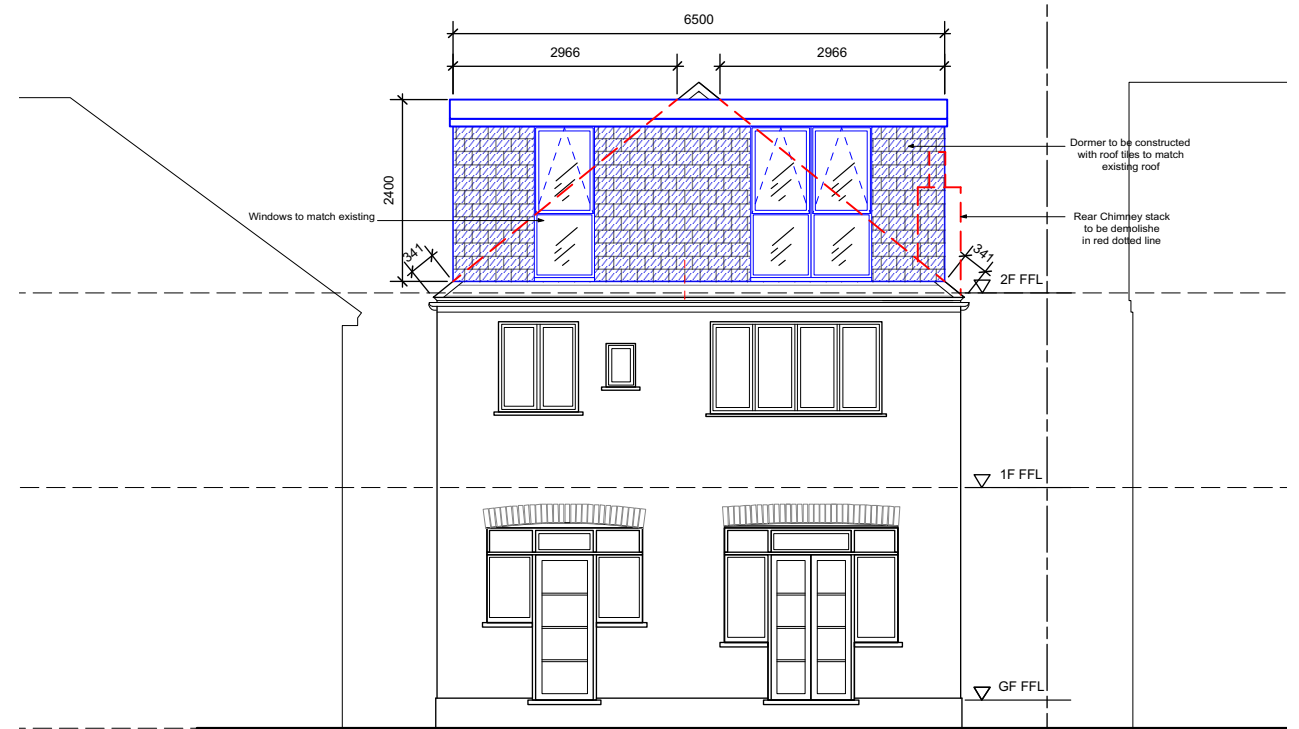

04 Proposed Rear Elevation
1:100 @ A3

- General Notes
- Dimensions are in millimetres unless stated otherwise.
 - Levels are in metres AOD unless stated otherwise.
 - Dimensions govern. Do not scale off drawing.
 - All dimensions to be verified on site before proceeding.
 - All discrepancies to be notified in writing to Cubo Design Limited.



Rev	Date	Reason For Issue	Chk
-	-	-	-
Scheme Level Drawings			
DRAWING STATUS			

CUBO DESIGN LTD

T +44(0)7771 548 695
+44(0)7795 991 642

info@cubodesign.co.uk

Project
6 Cassilis Road, TW11RU

Drawing Title
Proposed Elevations

Scale Paper Size Date
1: 100 @ A3 13.12.2024

Draw No.
CR_PR_03_LE