


EXISTING GROUND FLOOR PLAN

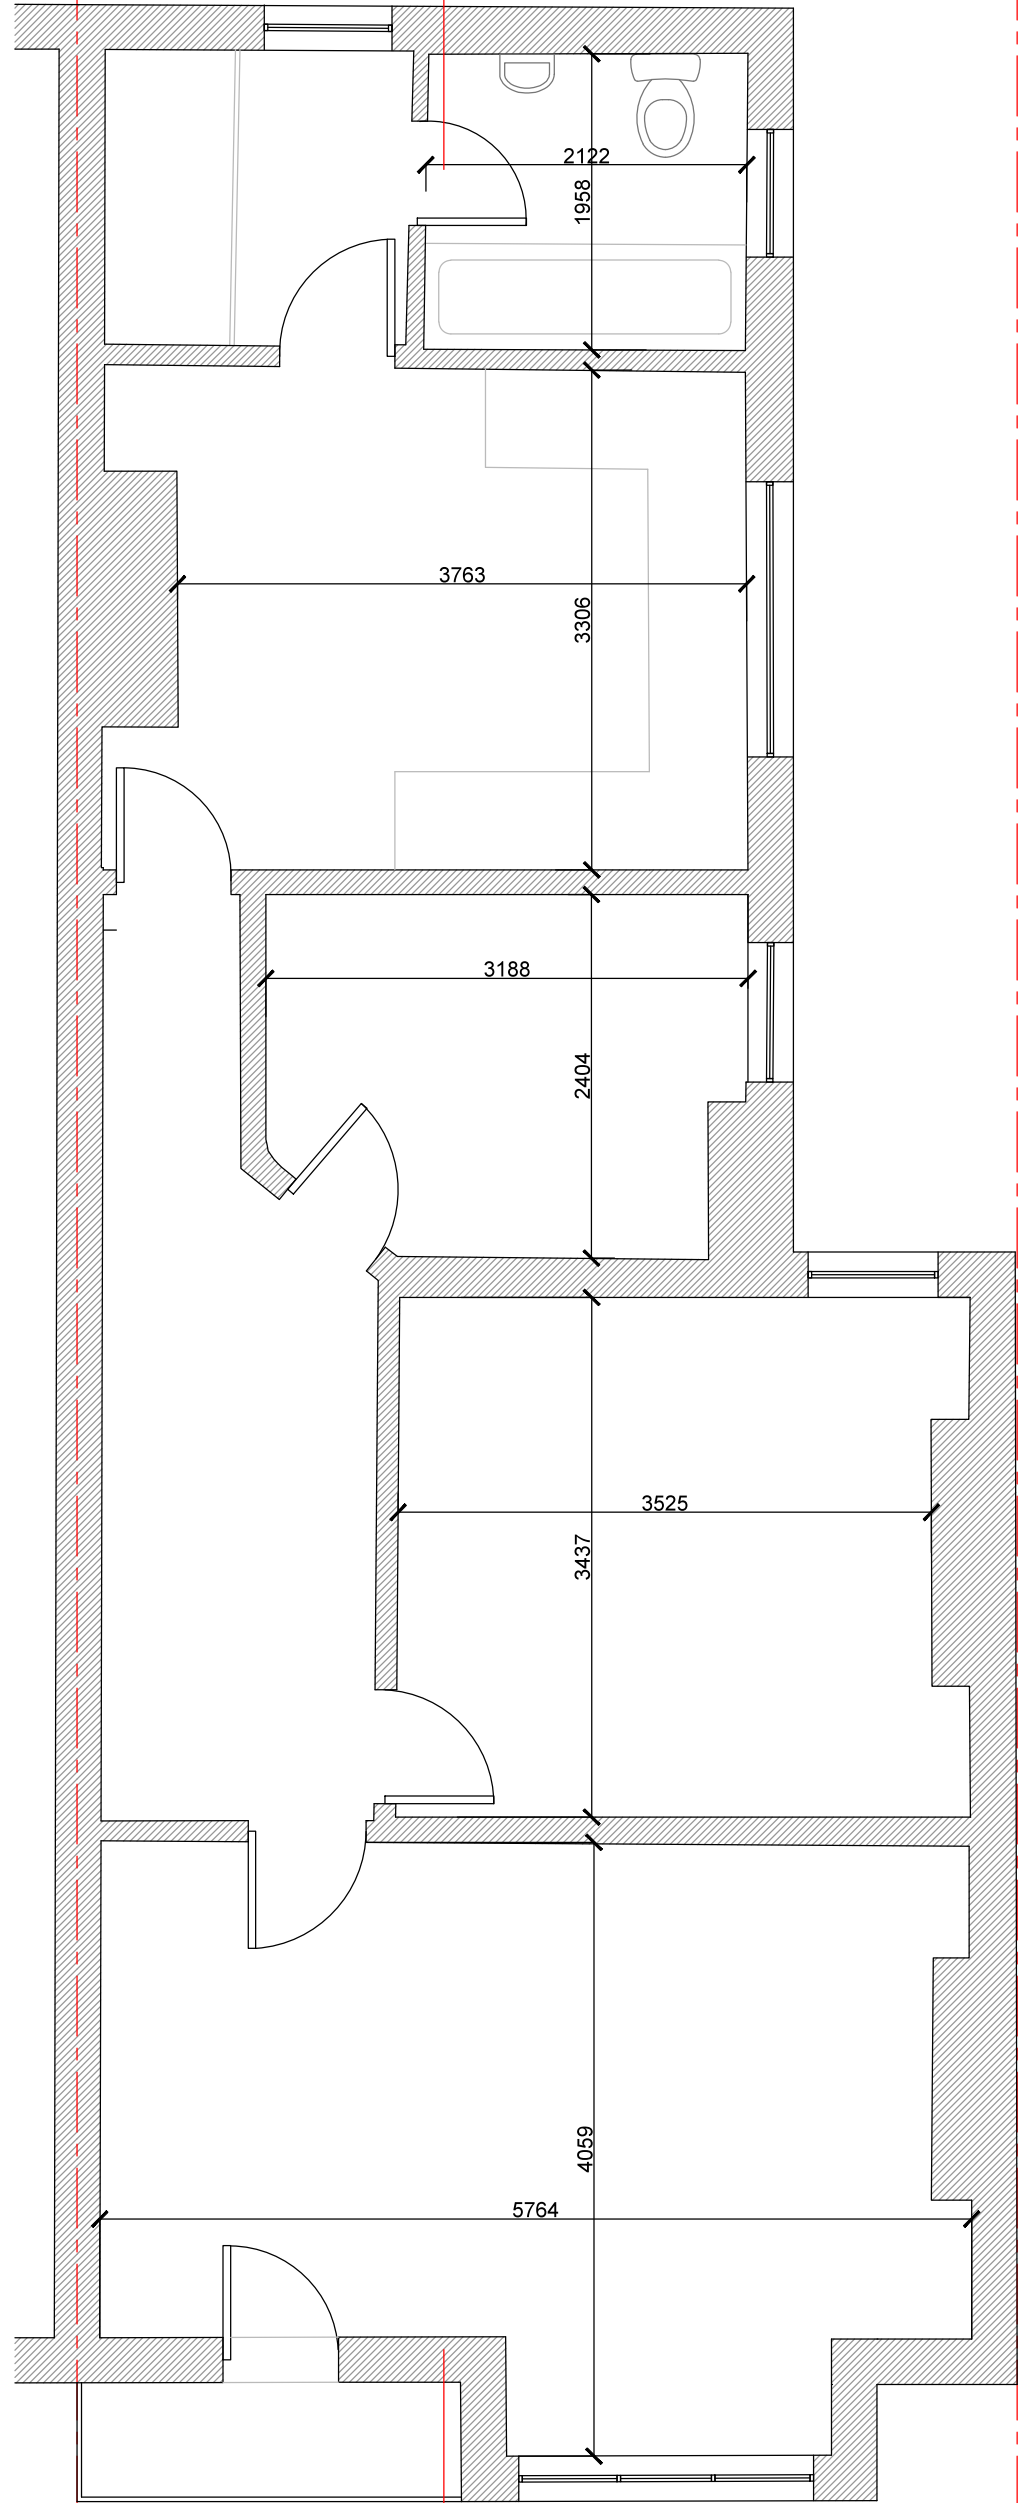

EXISTING FIRST FLOOR PLAN

NOTE:

All dimensions in millimetres unless otherwise indicated.  
 Drawing is issued for information purposes only.  
 All dimensions to be verified on site prior to commencement of any work or the production of any shop drawing.  
 All discrepancies to be reported to the architect immediately.  
 This drawing is to be read with all consultants drawings and any other related information.  
 This drawing cannot be copied or reproduced by others. All rights reserved.



SCALE : METRES

TITLE: EXISTING PLANS 1/2  
 DRWG NO: 014\_00000\_P2  
 SCALE: 1:50 @A3  
 CLIENT: JOHN ARTHUR & GEORGINA MALTON  
 PROJECT: 25 MOOR MEAD RD, TW1 1JS  
 DATE: 28.10.24