


All dimensions to be verified on site by Main Contractor before the start of any shop drawings or work whatsoever either on their own behalf or that of sub-contractors.
 Report any discrepancies to the Contract Administrator at once.
 This drawing is to be read with all relevant Architect's and Engineer's drawings and other relevant information.
 © Ingleton Wood LLP

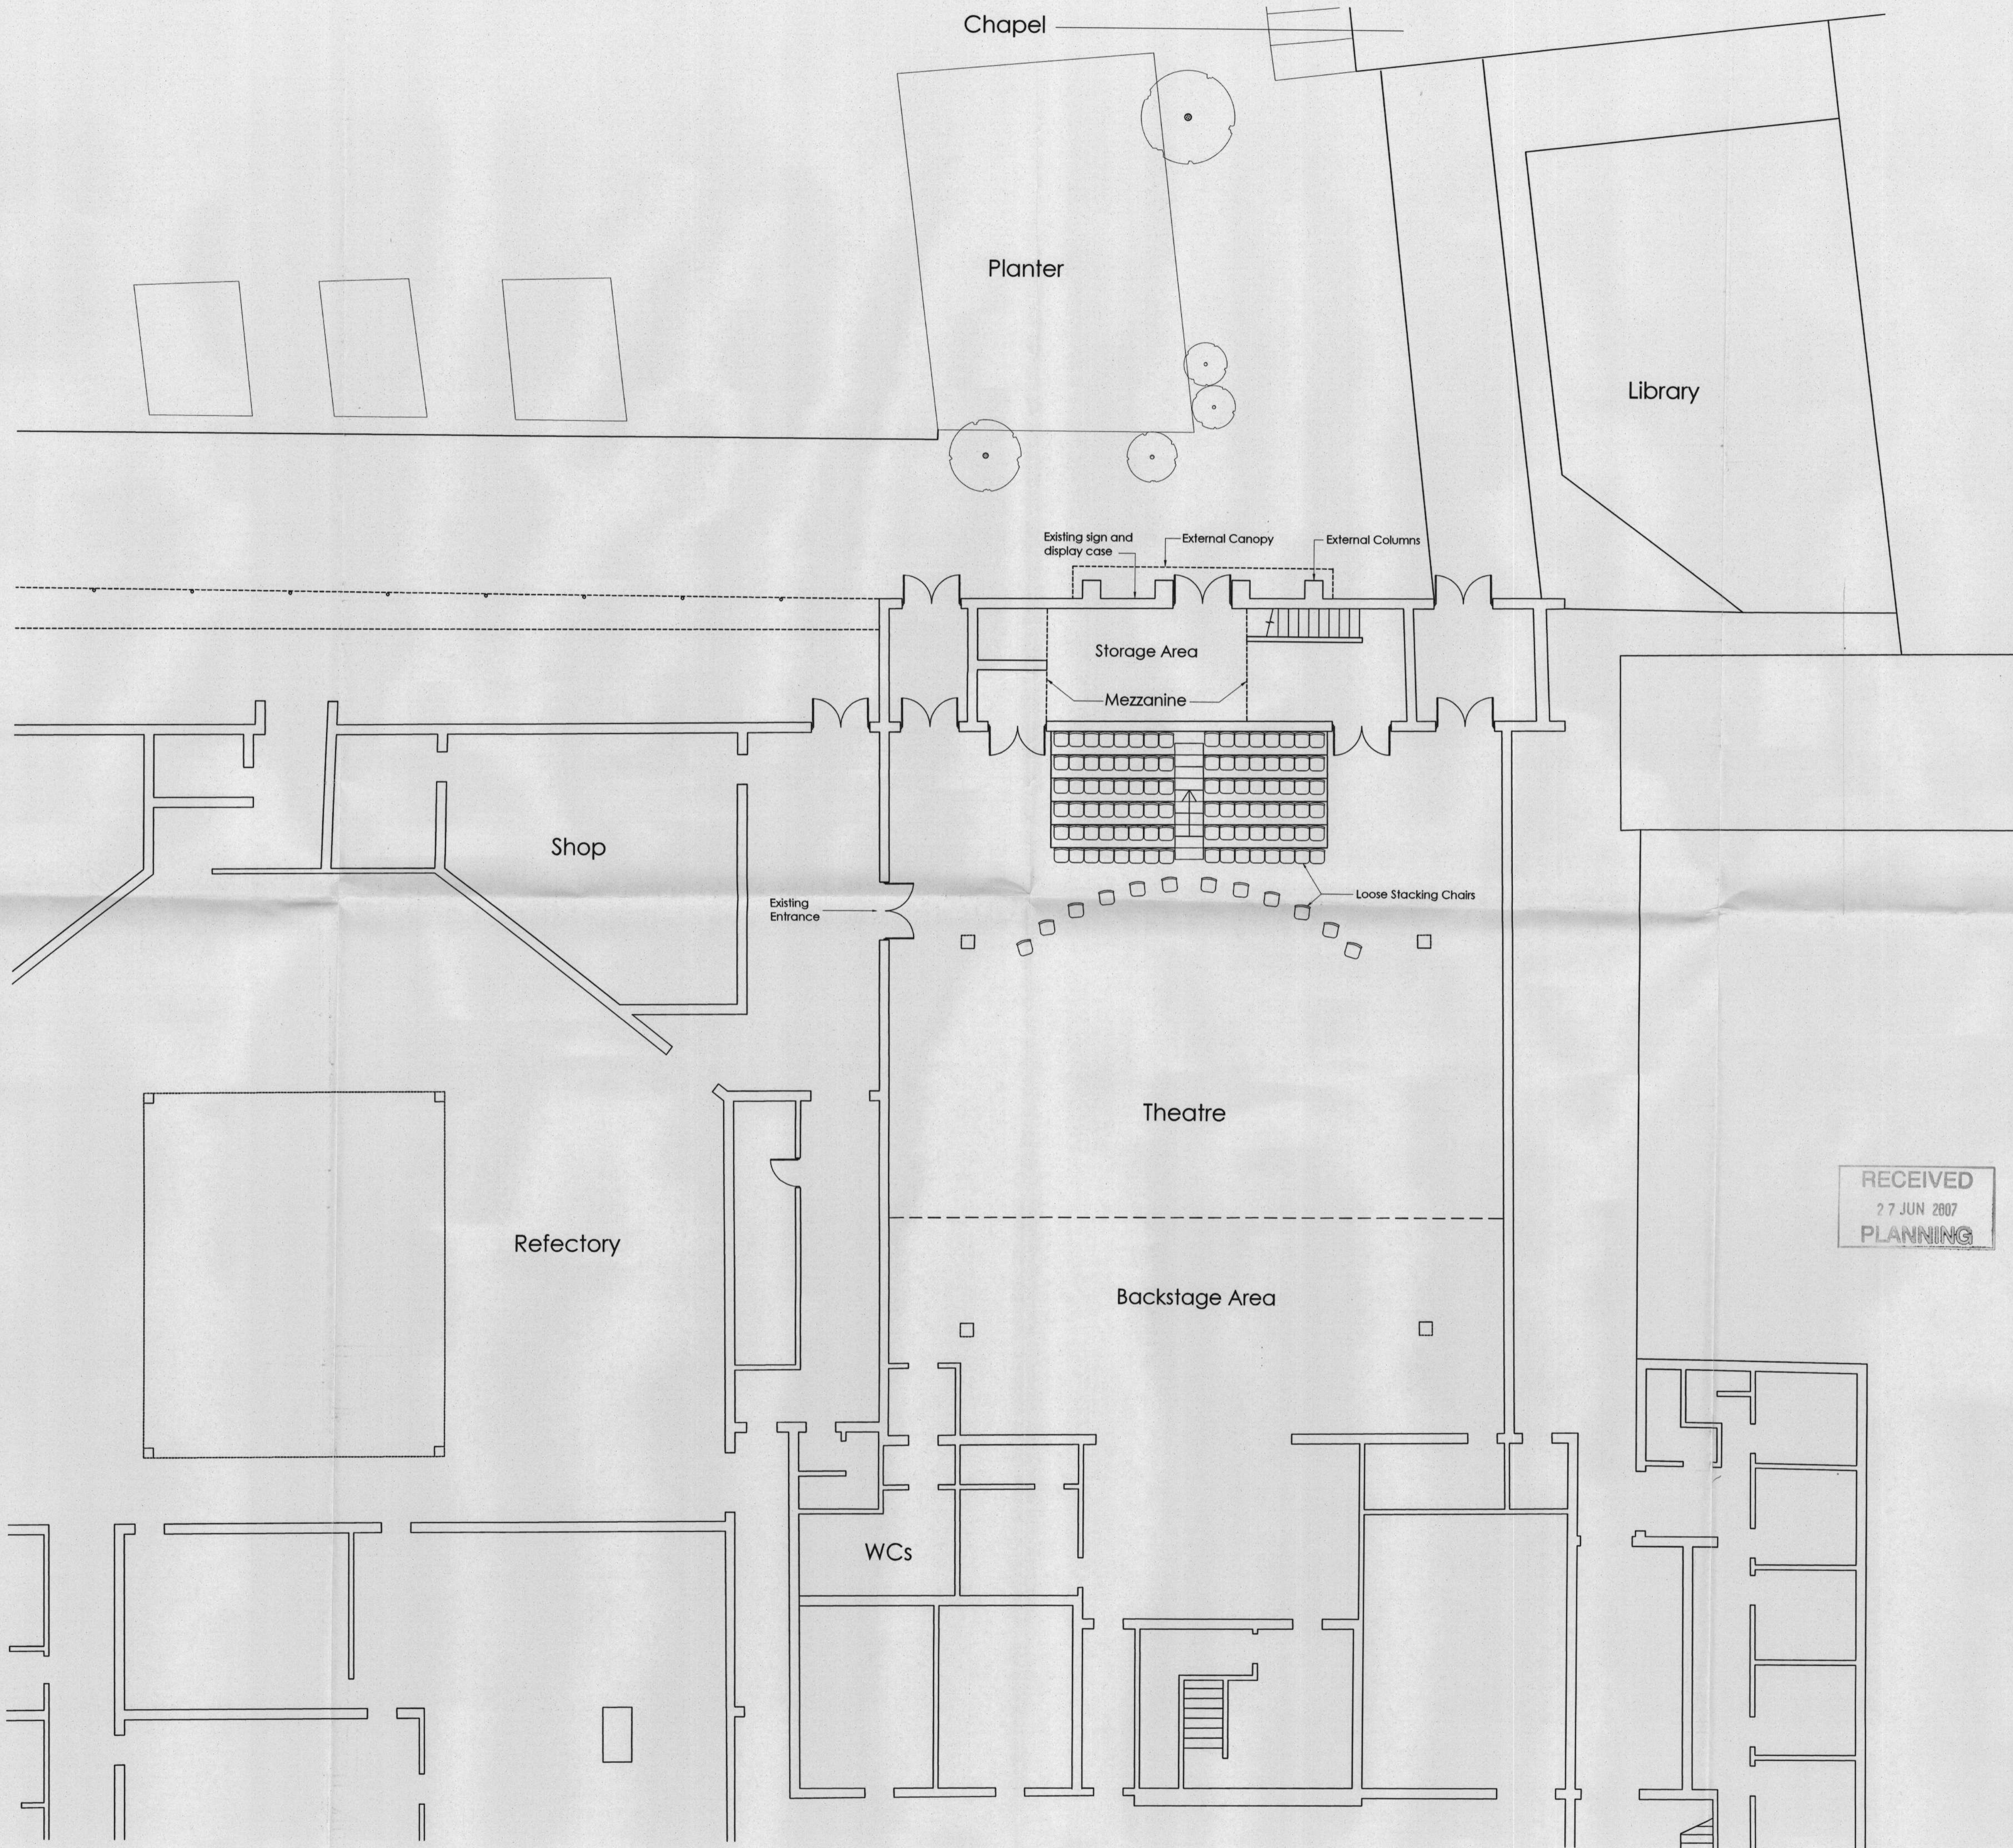

LEGEND: DO NOT SCALE

RECEIVED
 27 JUN 2007
 PLANNING

TENDER

Revision	Date	Description	Drawn	Checked

Ingleton Wood a multi-disciplinary practice of:
 • architects
 • building surveyors
 • quantity surveyors
 • building services consultants

1 Aile Street • London • E1 8DE
 T: 0207 680 4400 • F: 0207 680 9200 • www.ingletonwood.co.uk
 Ingleton Wood LLP trading as Ingleton Wood. Reg no. OC306372. Partners are members of the LLP
 London • Billericay • Colchester • Norwich • Peterborough

Project: St Marys College
 Waldegrave Road
 Twickenham
 TW1 4SX

Drawing title: Blocks J and N Existing Floor Plan

Client: St Marys College

Drawn: JT	Checked: CB	Date: 21.06.07	Scale: 1:100	Paper Size: A1
-----------	-------------	----------------	--------------	----------------

Job No.: 81478	Dwg No.: 201	Revision: -	<input type="radio"/> Preliminary <input type="radio"/> Planning <input checked="" type="radio"/> Tender <input type="radio"/> Contract <input type="radio"/> Working
----------------	--------------	-------------	---