



Photo 1

Photo 2

Photo 3



 



Photo 13

Photo 14


Photo 15

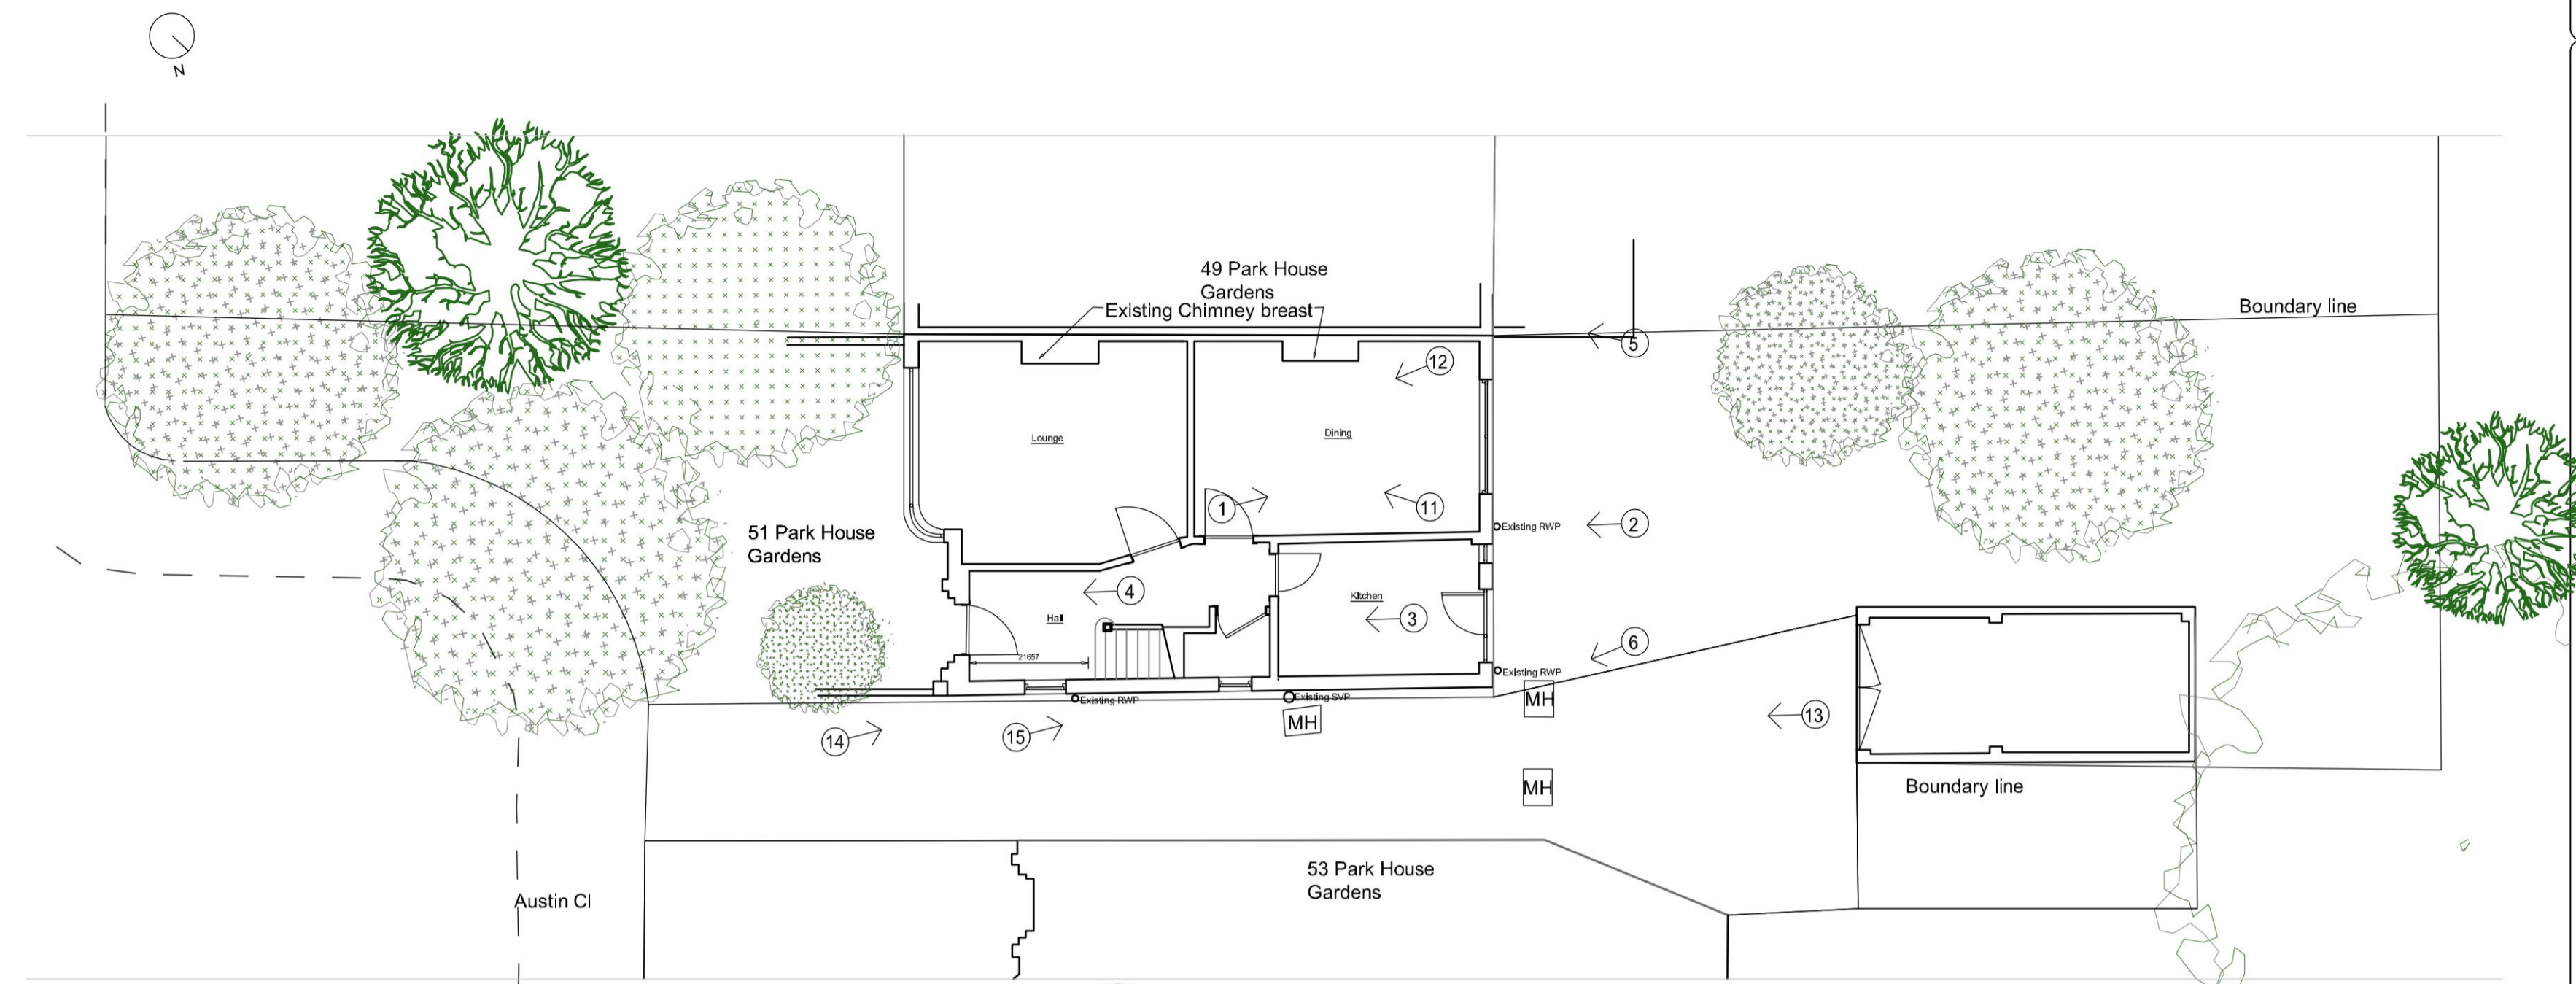 

1 Existing Ground Floor Plan
001 SCALE 1:100 @ A1

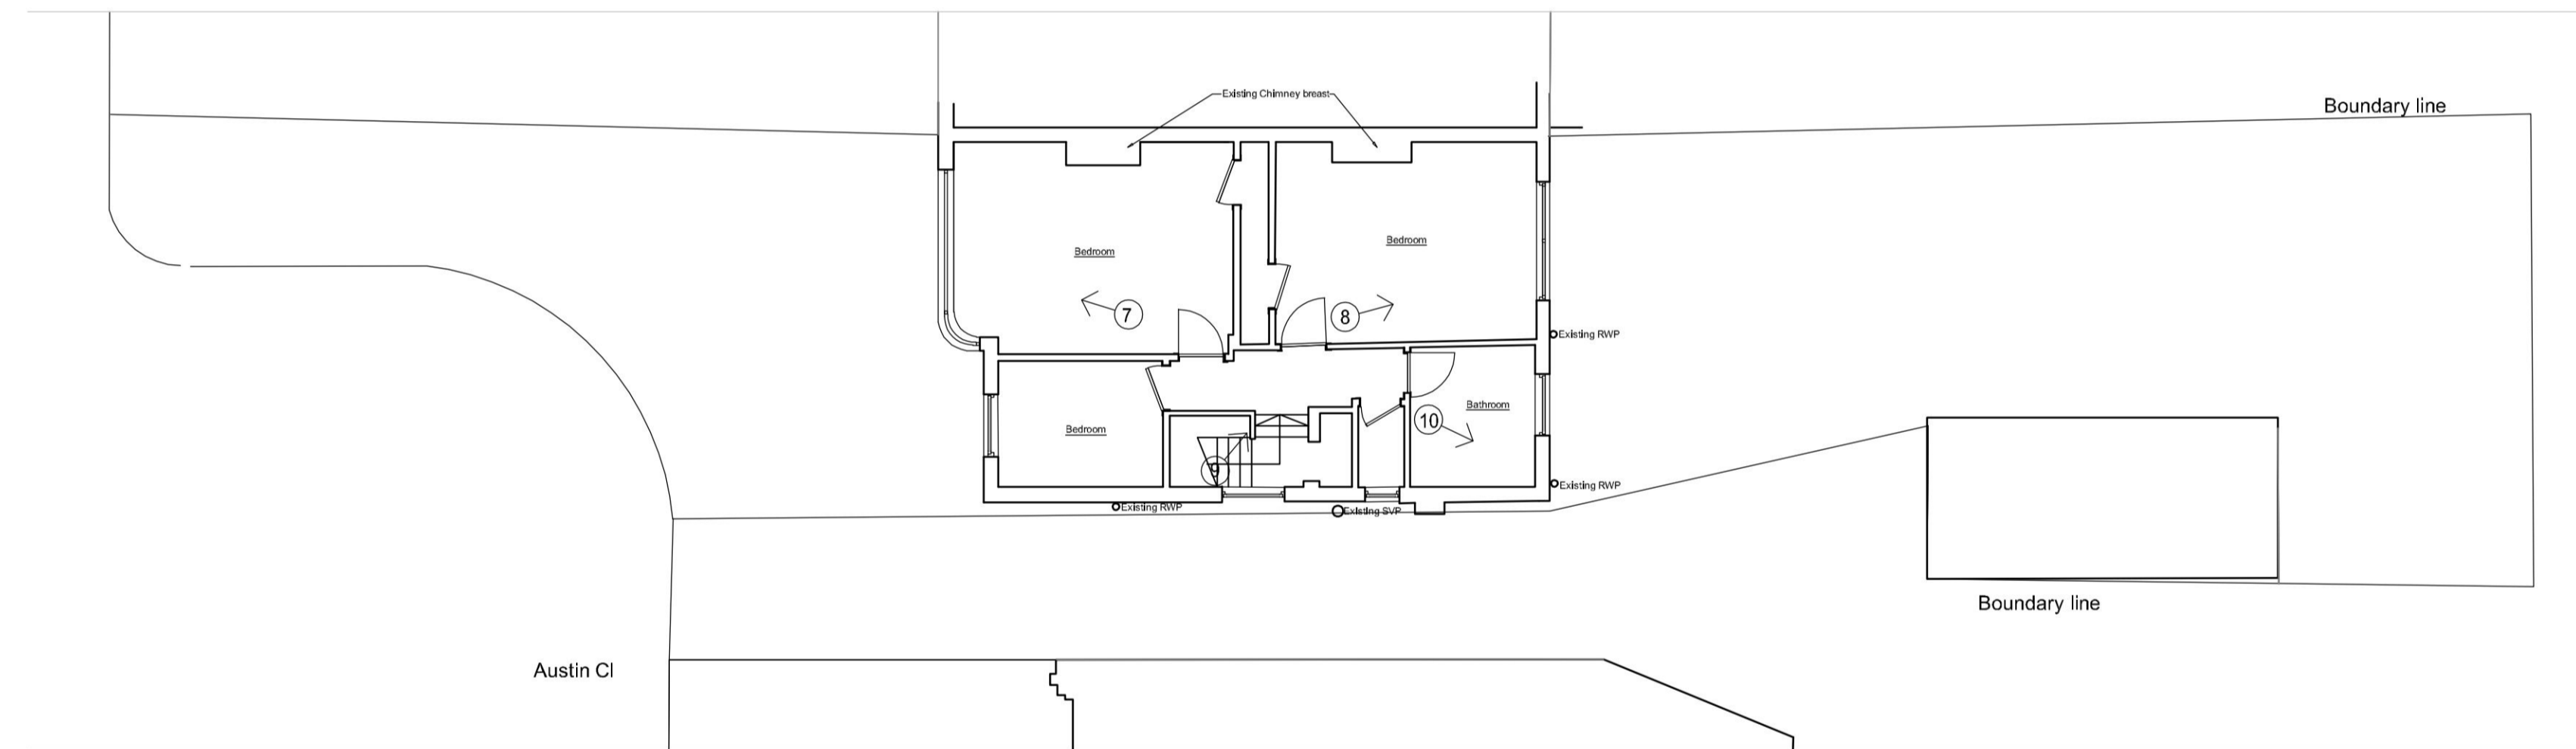

2 Existing First Floor Plan
001 SCALE 1:100 @ A1

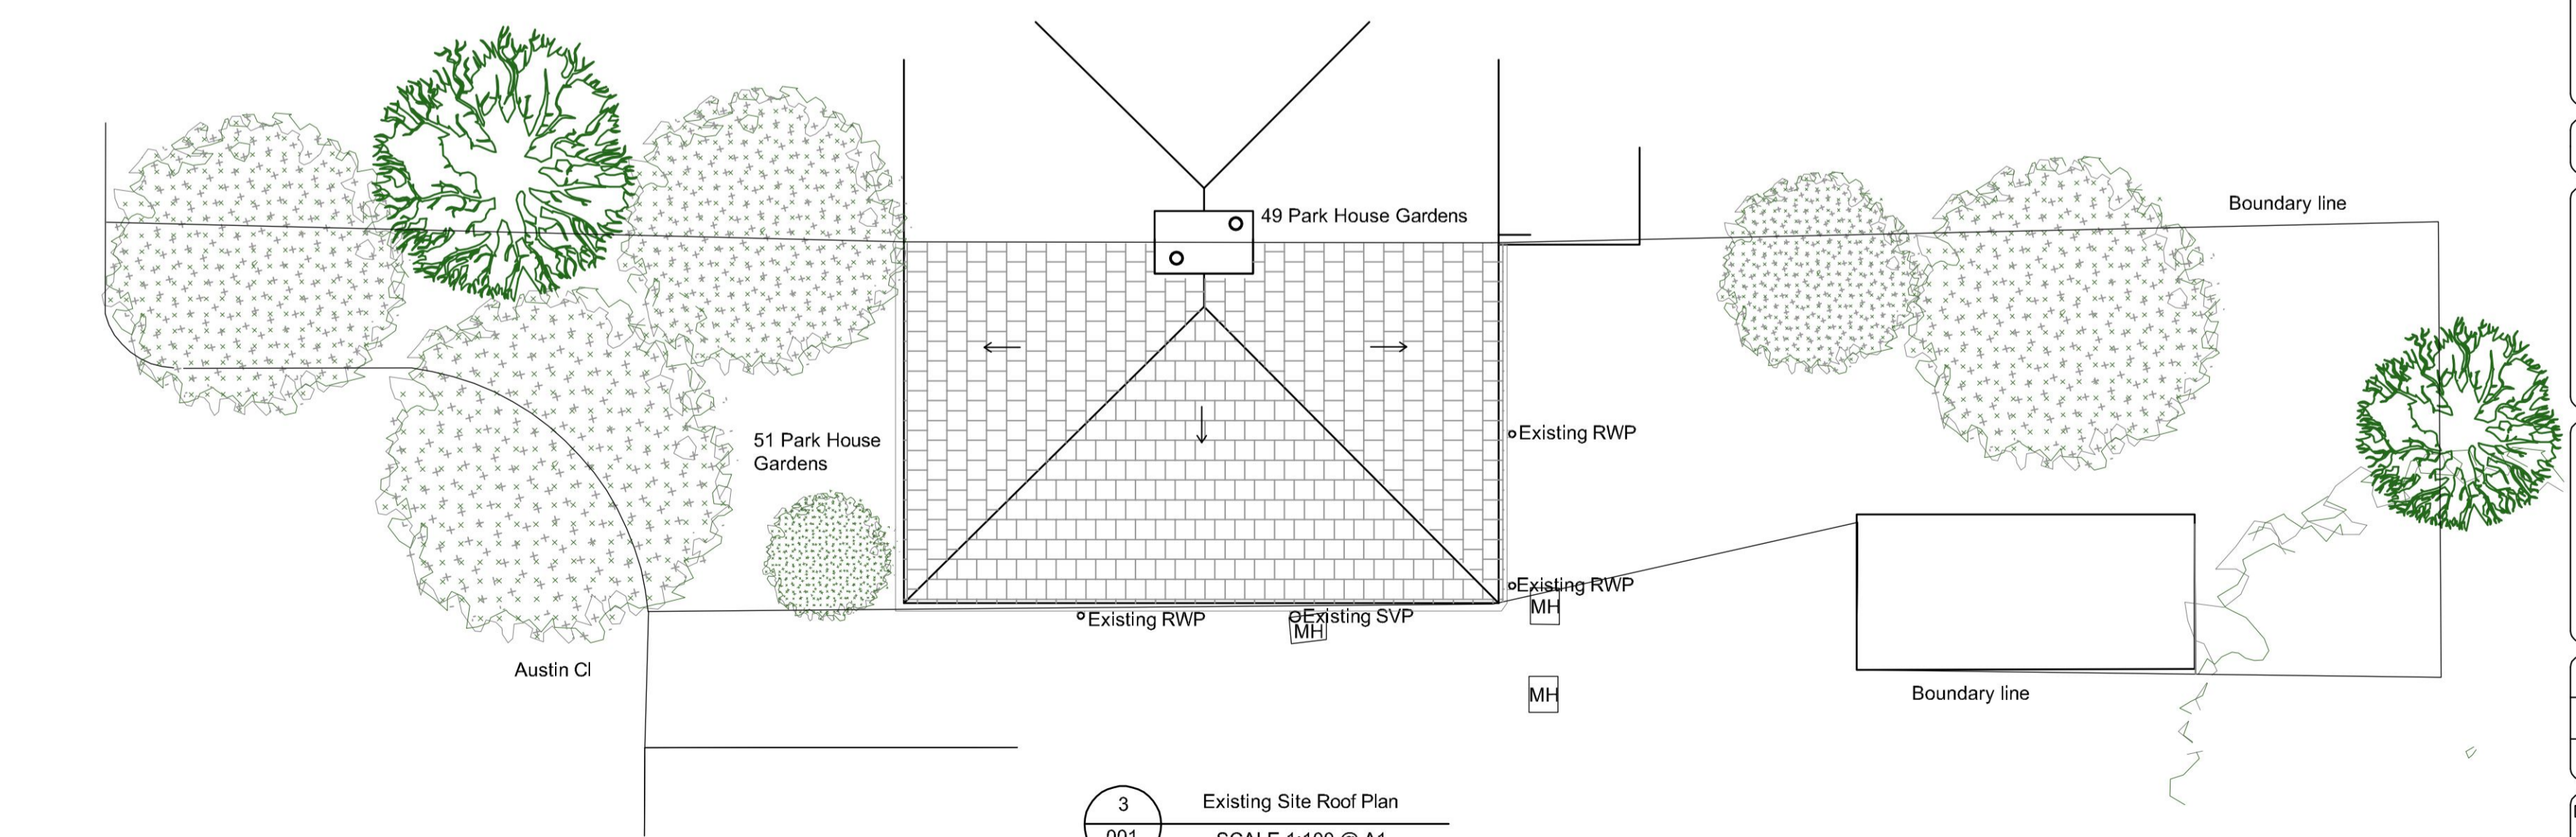

3 Existing Site Roof Plan
001 SCALE 1:100 @ A1

NOTES

Rev.	Amendments	Date	Chkd.

Client
Project Developments (UK) Ltd

STS Structural Engineering Ltd
 58 Crossway, Welwyn Garden City, Hertfordshire, AL8 7EE
 Tel: 01707 695466 Fax: 01707 692006
 Web: www.sts-se.co.uk Email: sia@sts-se.co.uk

Project
51 Park House Gardens
East Twickenham
TW1 2DF

Title
Existing Floor Plans and Site Photographs

Drawn JT	Date Aug 24	Scale
Checked MN	Date Aug 24	1:100
Approved SS	Date Aug 24	Size A1

Drawing No. 2407-1666-001
Rev. -