


517200


1
002

Location Plan
SCALE 1:1250 @ A1

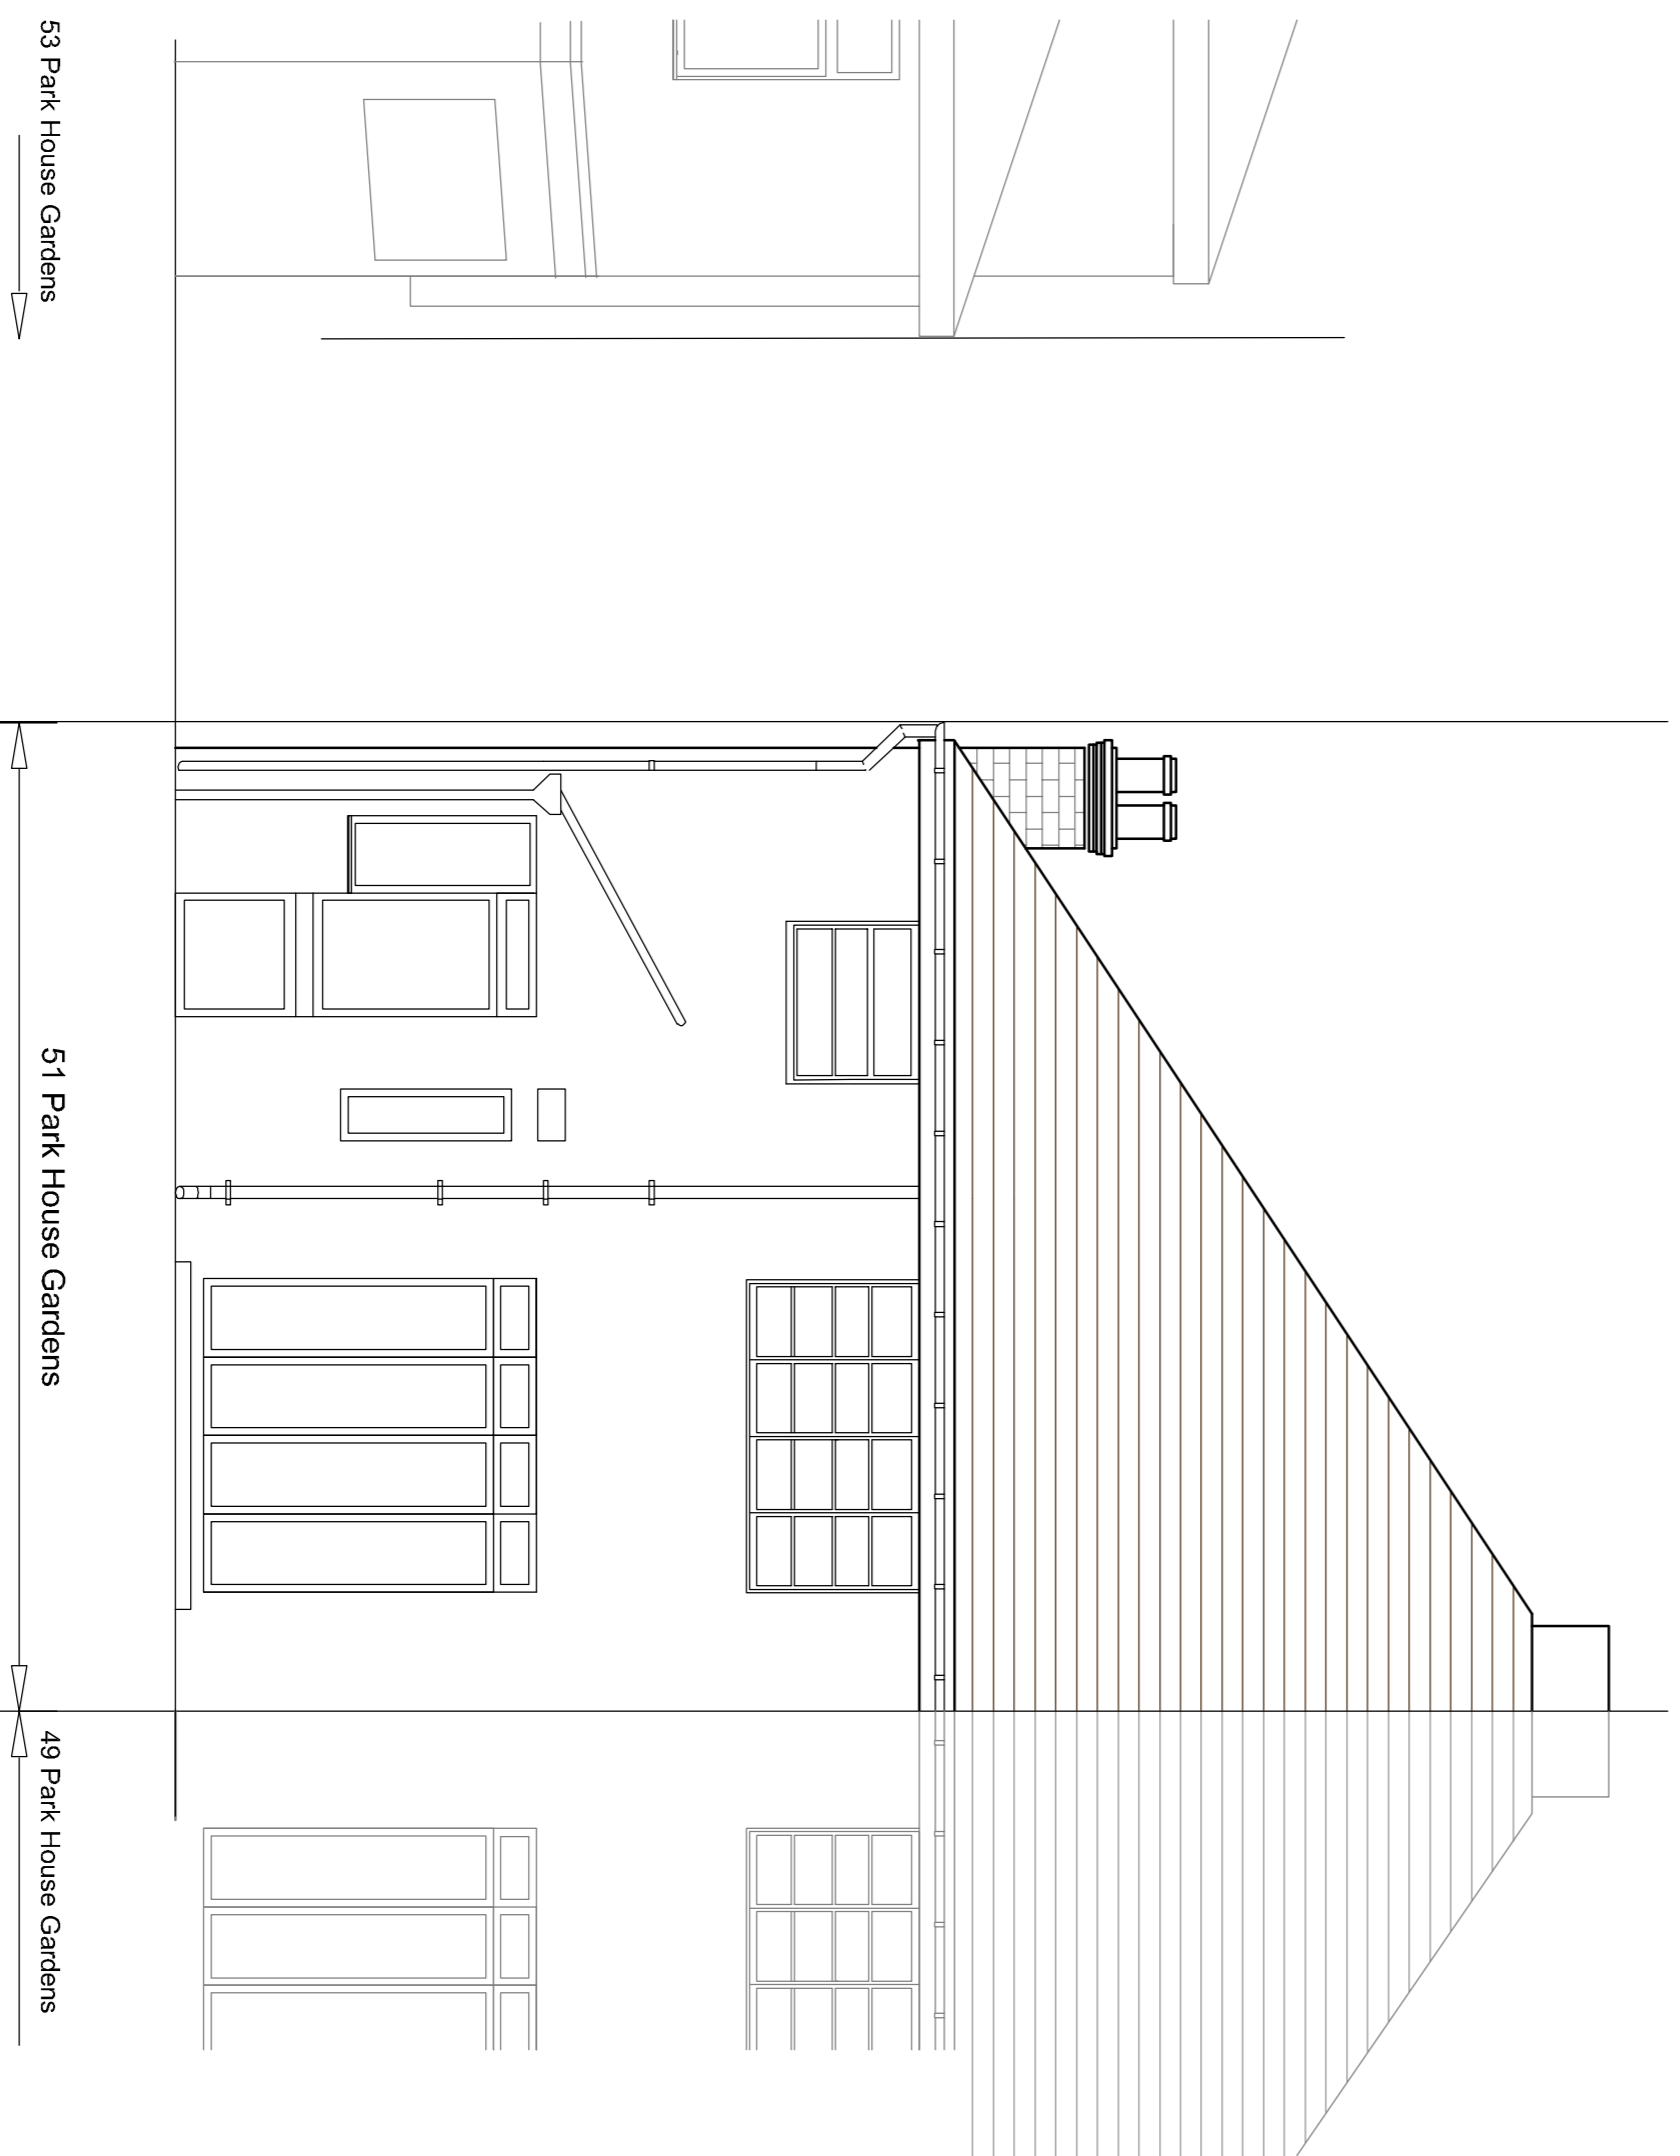

2
002

Existing Rear Elevation
SCALE 1:50 @ A1

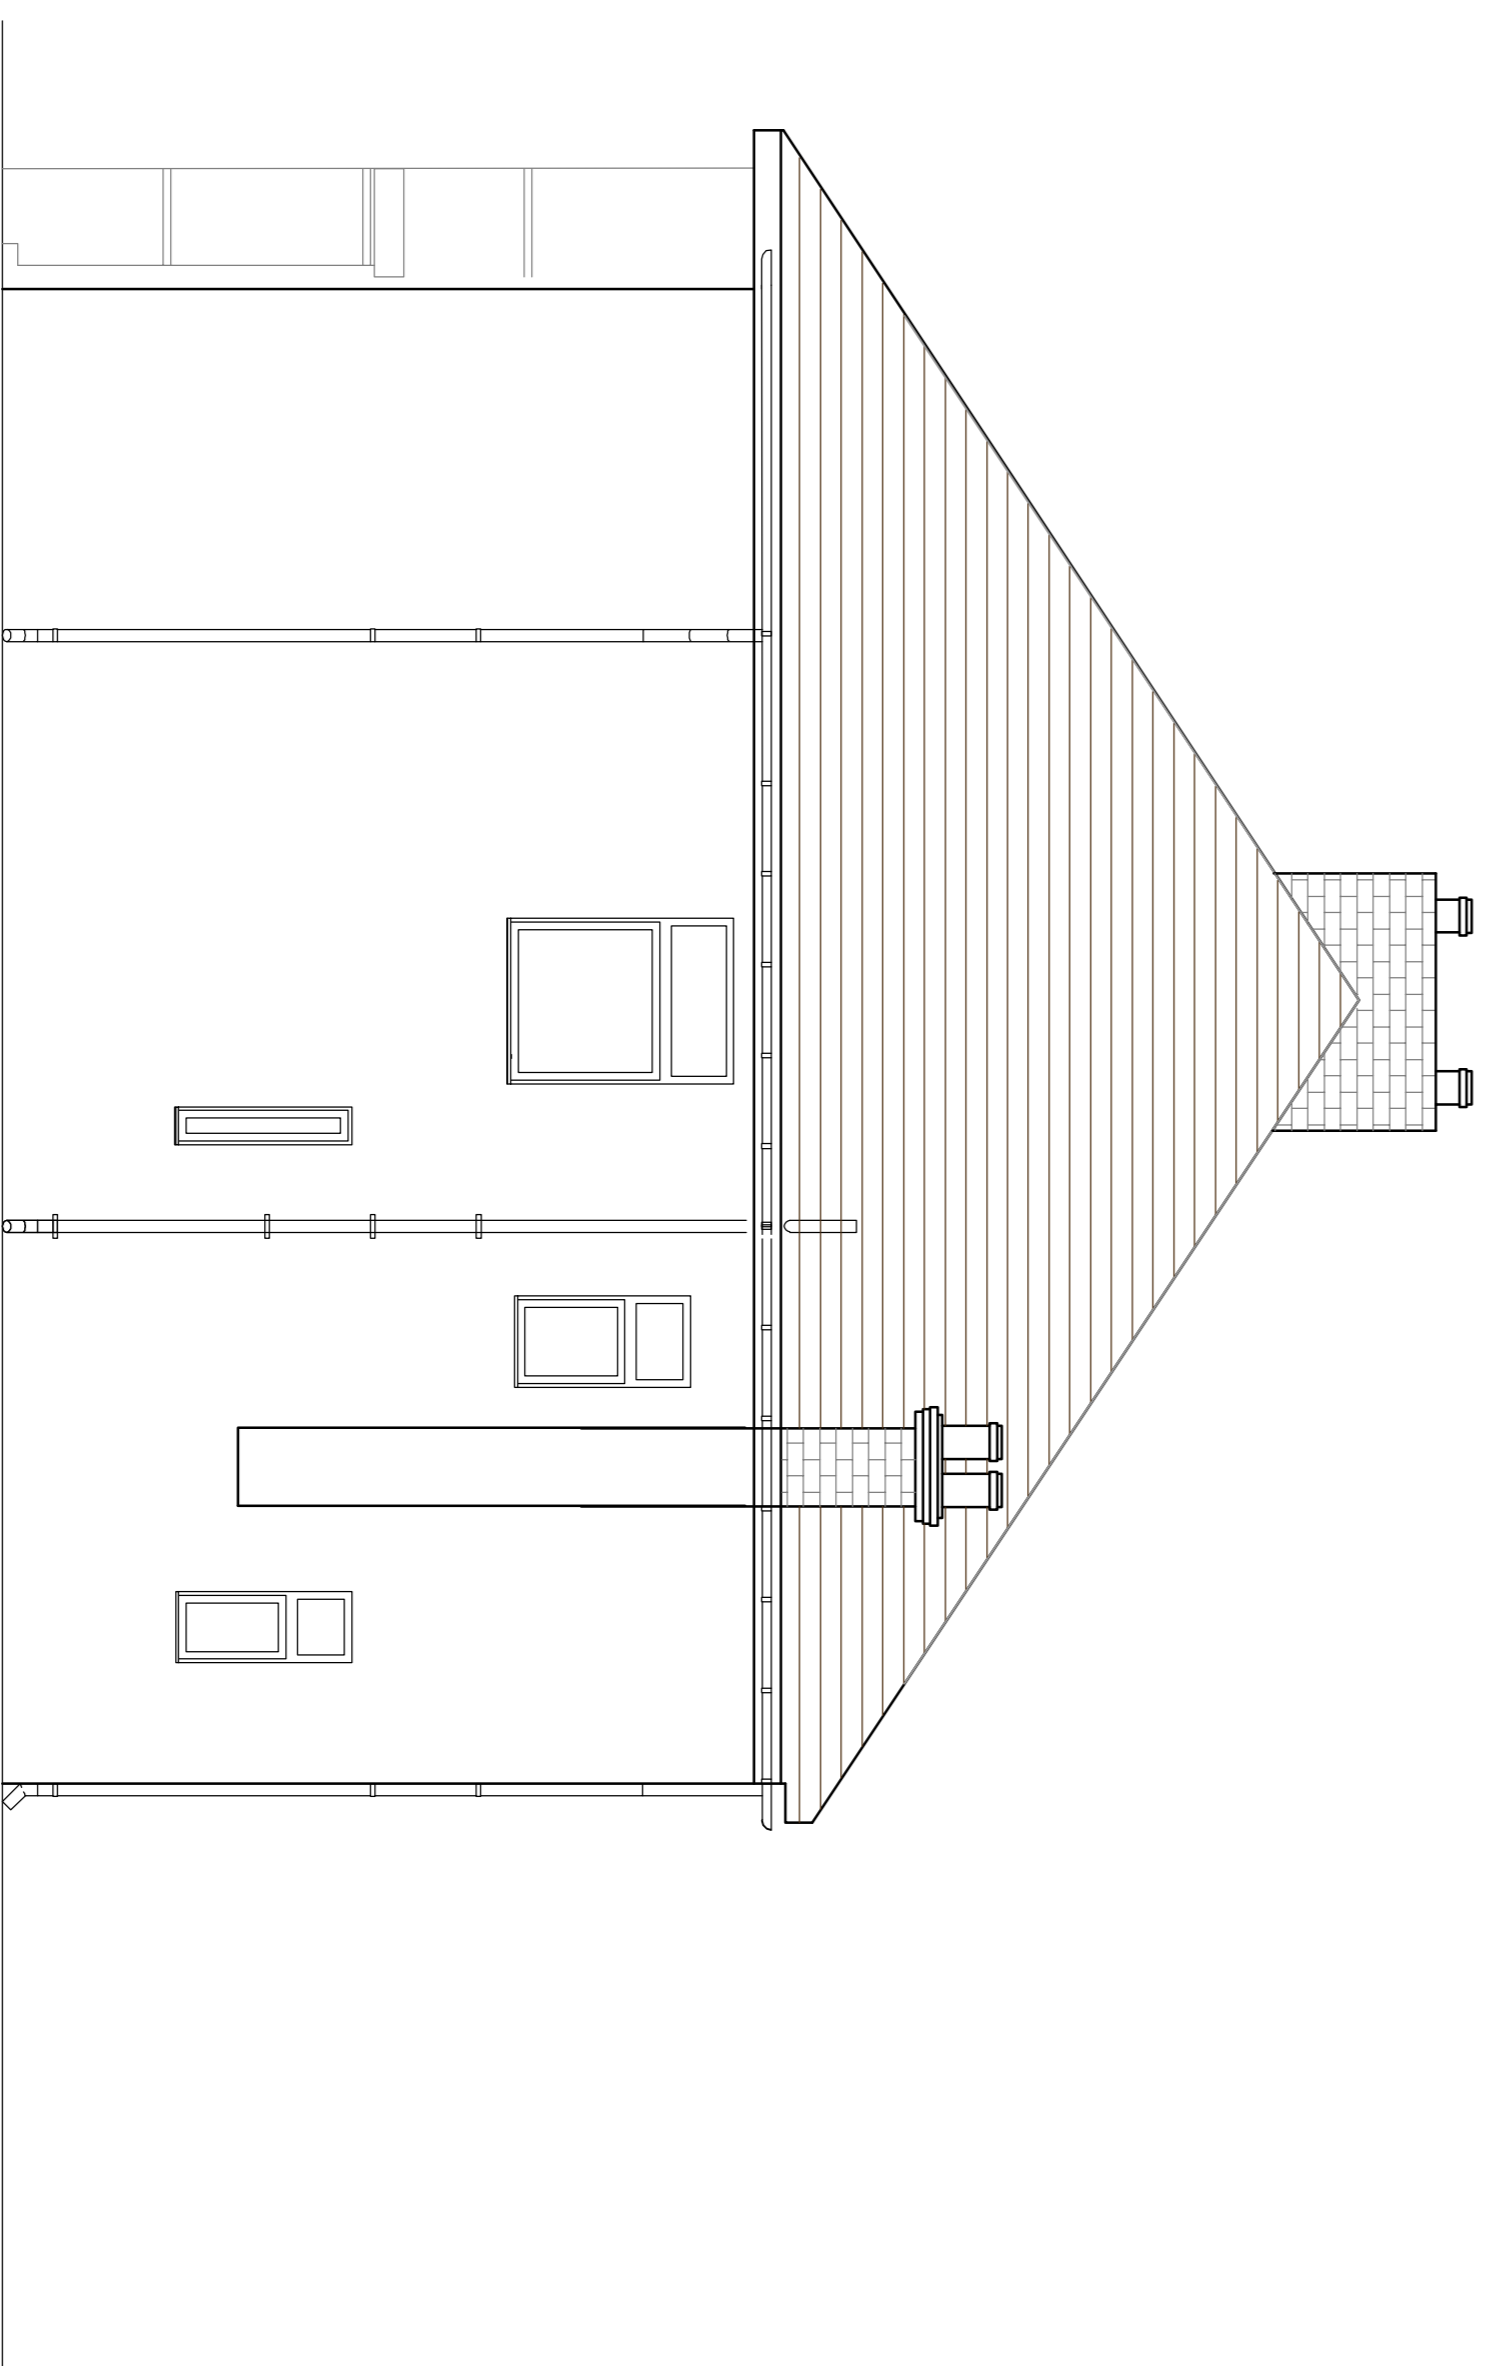

3
002

Existing Side Elevation
SCALE 1:50 @ A1

NOTES

Rev.	Amendments	Date	Chkd.

Client
Project Developments (UK) Ltd



Project
51 Park House Gardens
East Twickenham
TW1 2DF

Title
Existing Elevations and
Location Plan

Drawn	Date	Scale
JT	Aug'24	1:50
Checked	MN	Date Aug'24
Approved	SS	Date Aug'24
		Size A1

Drawing No.
2407-1666-002

Rev.