


1 Proposed Ground Floor Plan  
003 SCALE 1:100 @ A1

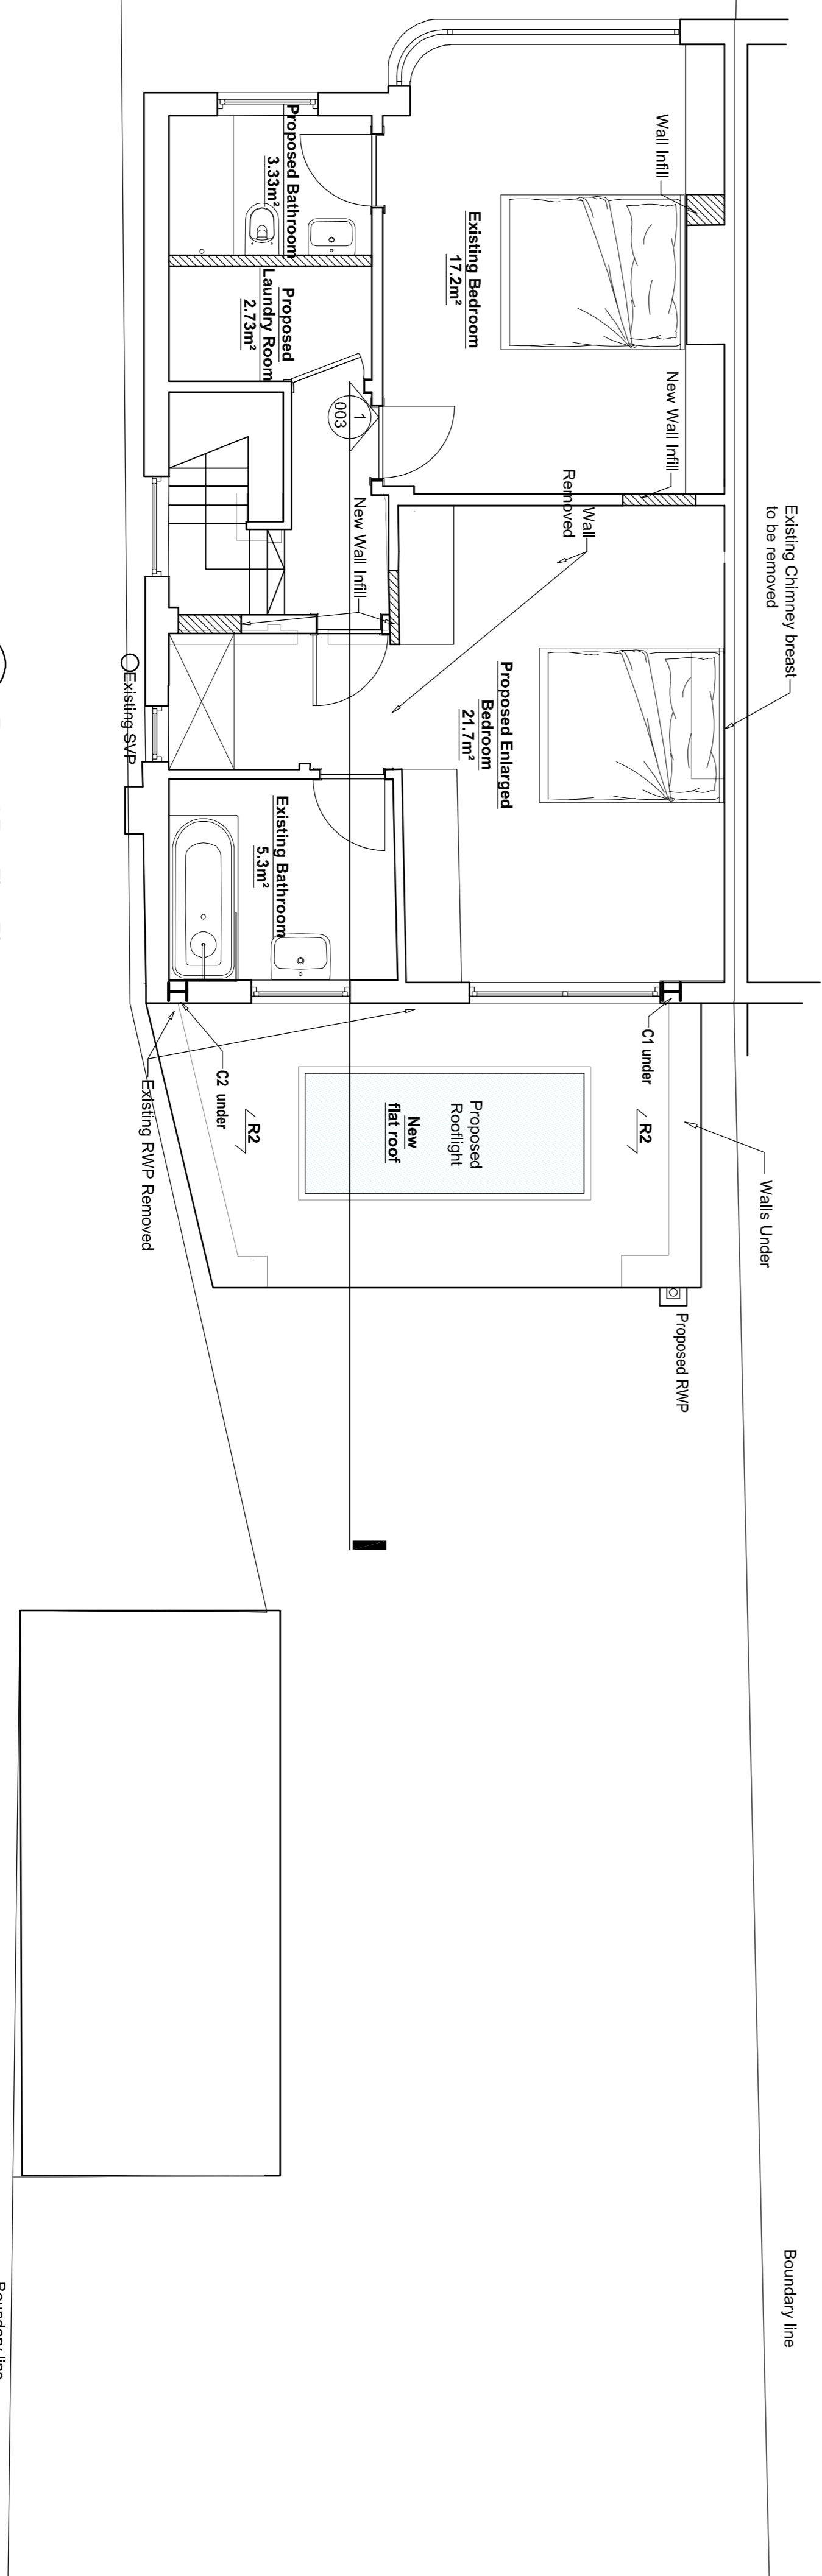

2 Proposed First Floor Plan  
003 SCALE 1:100 @ A1

NOTES

KEY:

- Existing Walls
- Walls under
- Walls removed
- New Walls

| Rev. | Amendments | Date | Chkd. |
|------|------------|------|-------|
|      |            |      |       |

**S T S Structural Engineering Ltd**  
 88 Goswary, Weyayr Garden City, Hertfordshire, AL8 7TE  
 Web: www.sts.co.uk Email: sales@sts.co.uk

Project: 51 Park House Gardens  
 East Twickenham  
 TW1 2DF

| Title                           |  |
|---------------------------------|--|
| Proposed Ground and First Floor |  |

| Drawn    | Date   | Scale       |
|----------|--------|-------------|
| JT       | Aug'24 | 1:50        |
| Checked  | MI     | Date Aug'24 |
| Approved | SS     | Date Aug'24 |
| Size     | A1     |             |

Drawing No. **2407-1666-003**