




1 Proposed Rear Elevation
004 SCALE 1:50 @ A1

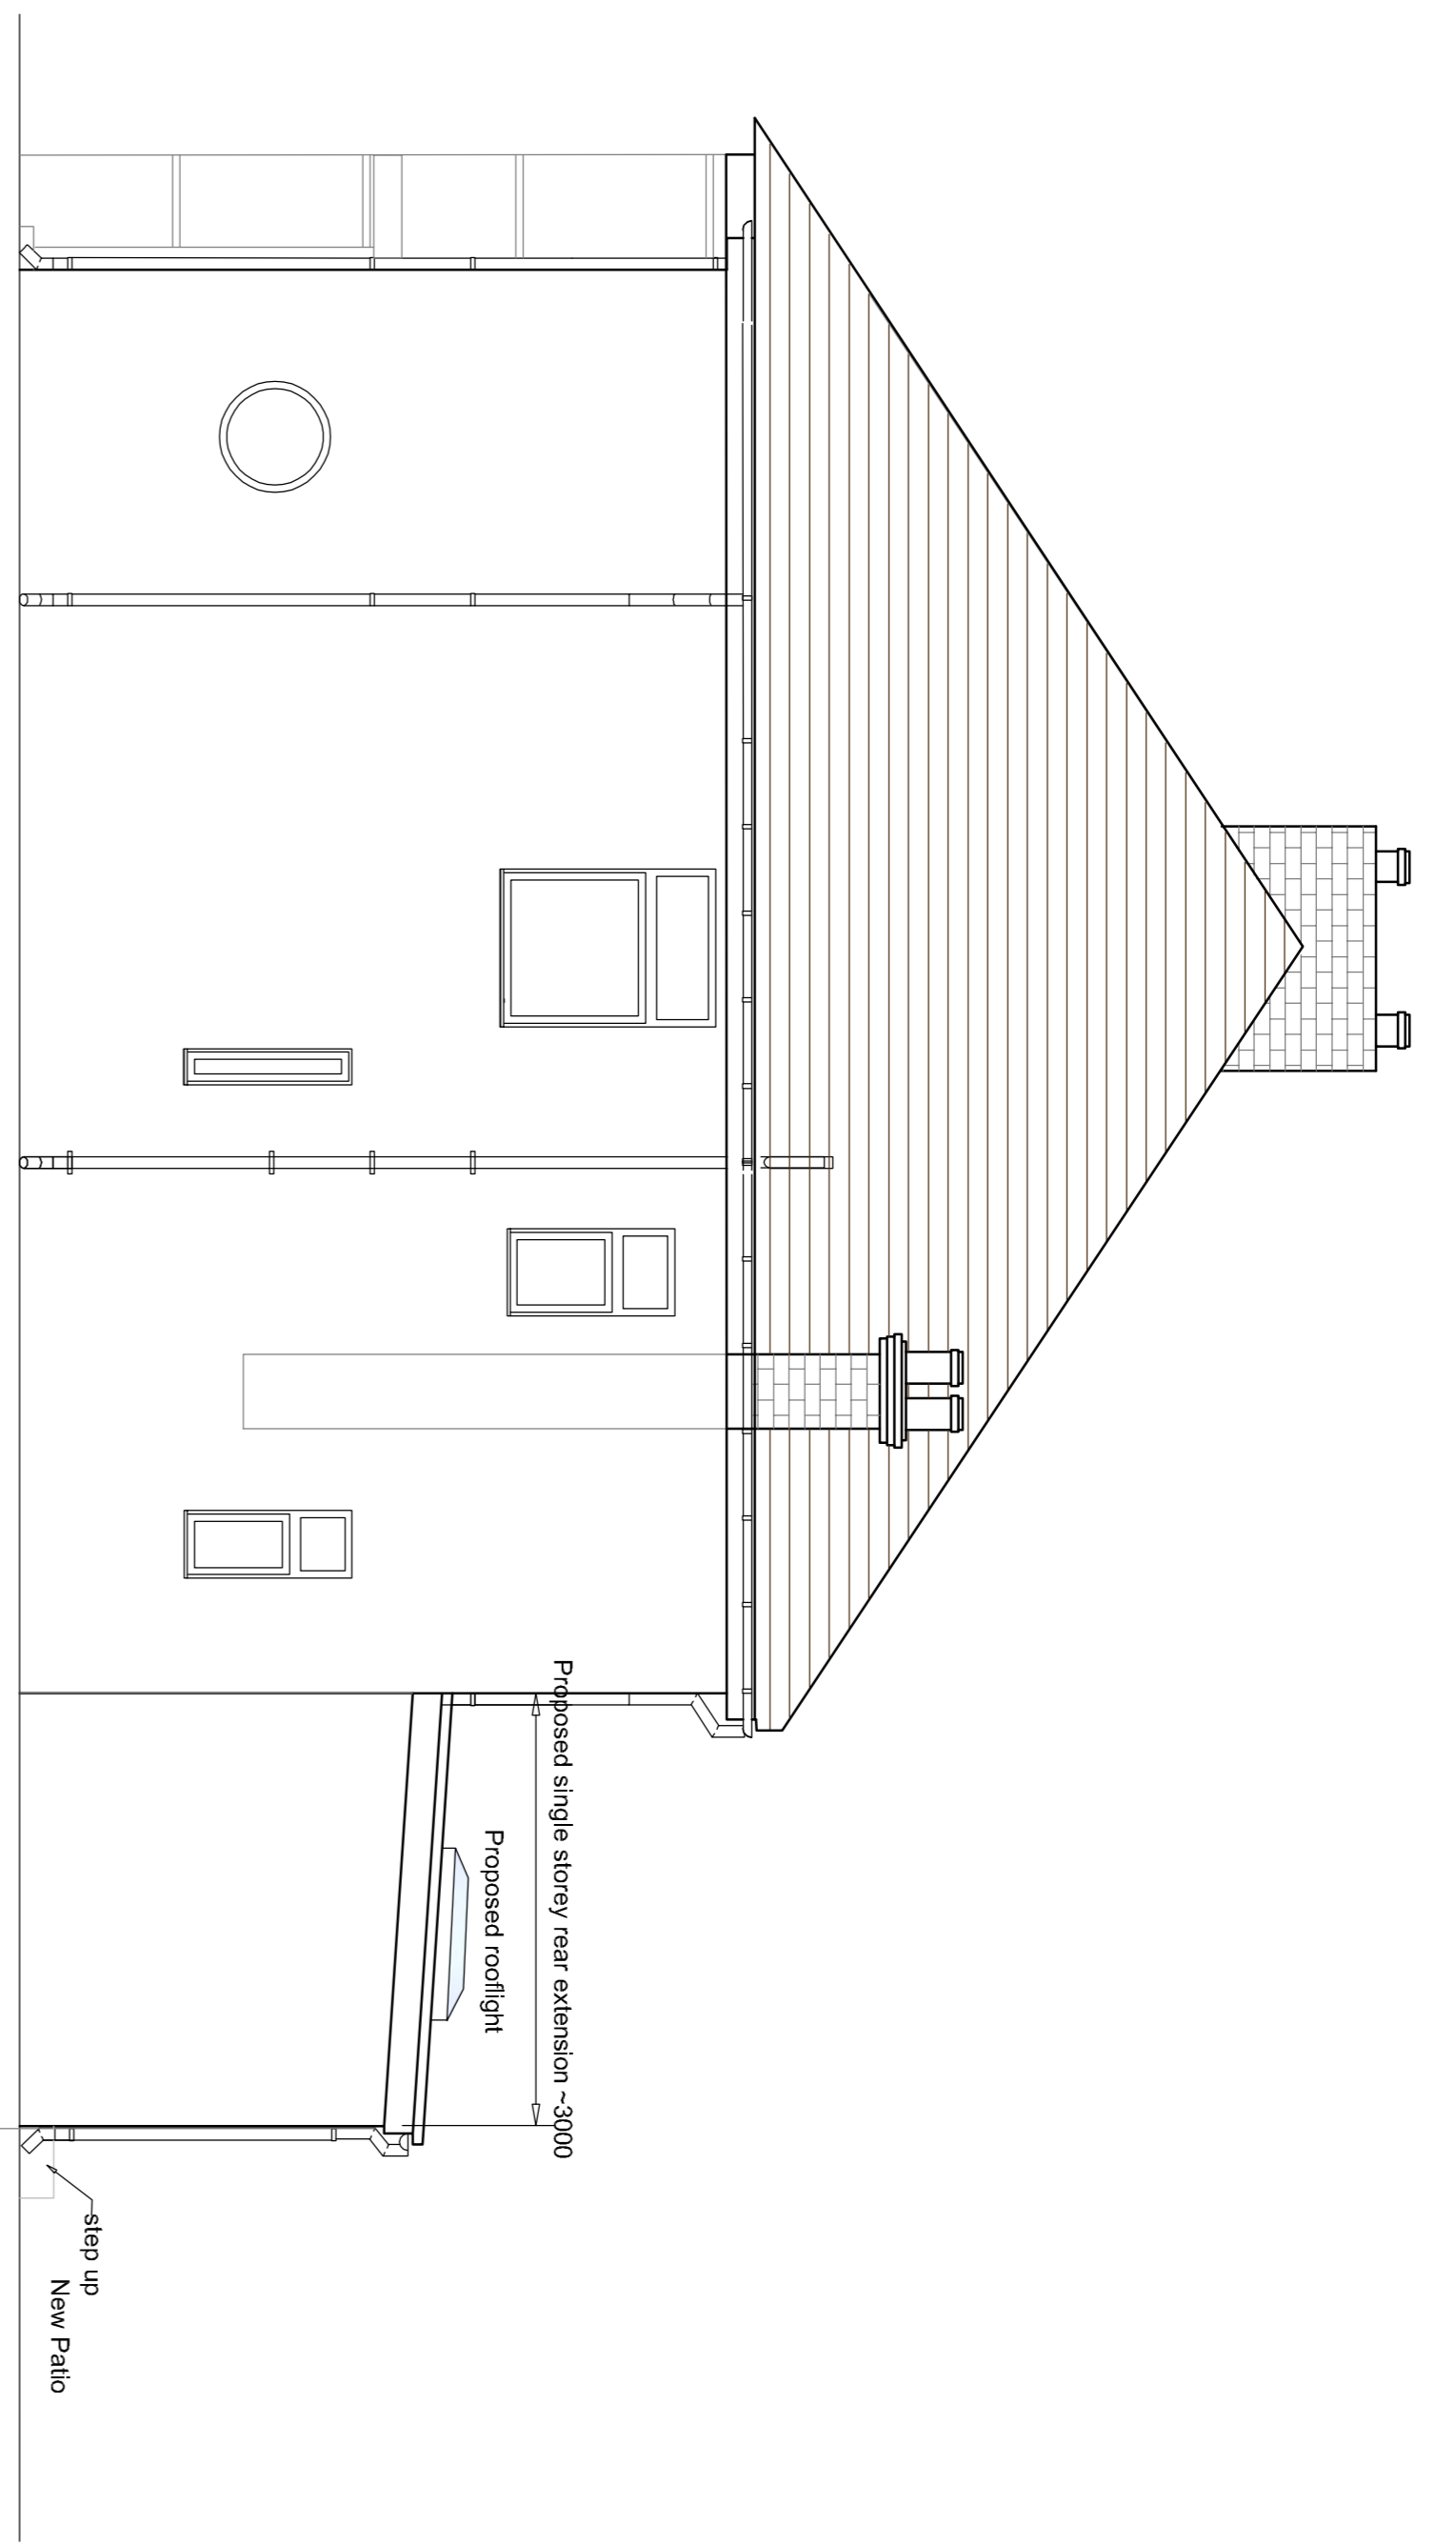

2 Proposed Side Elevation
004 SCALE 1:50 @ A1

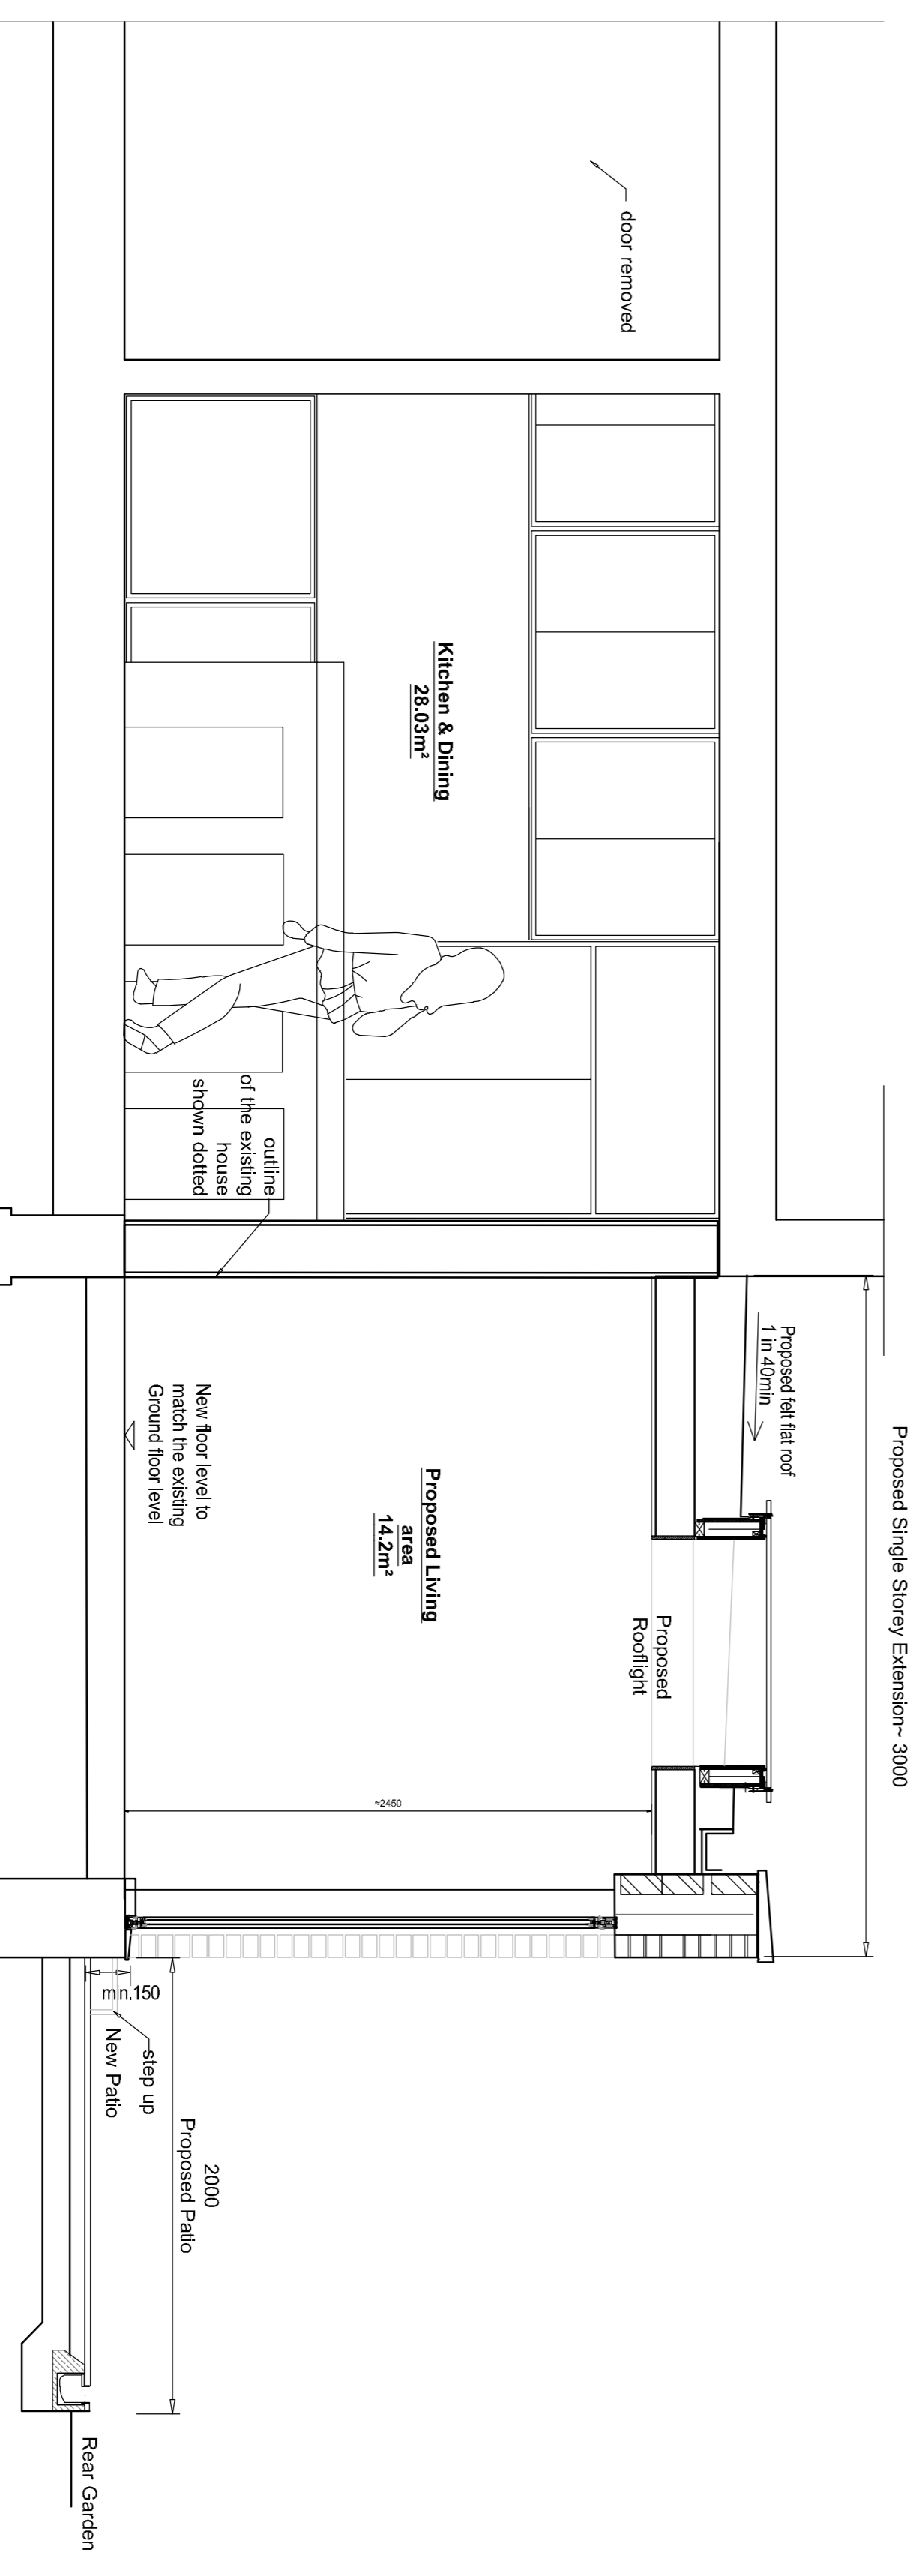

3 Proposed Section
004 SCALE 1:25 @ A1

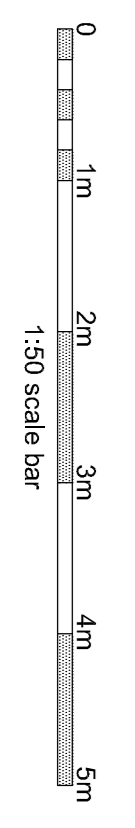

KEY:

- Existing Walls
- Walls under
- Walls removed
- New Walls

NOTES

Rev.	Amendments	Date	Chkd.

Client: Project Developments (UK) Ltd



Project: 51 Park House Gardens
 East Twickenham
 TW1 2DF

Title: Proposed Elevations
 With Proposed Section

Drawn	Date	Scale
JT	Aug'24	AS SHOWN
Checked	Date	Size
Approved	Date	A1

Drawing No. 2407-1666-004