




1
002 Location Plan
SCALE 1:1250 @ A1

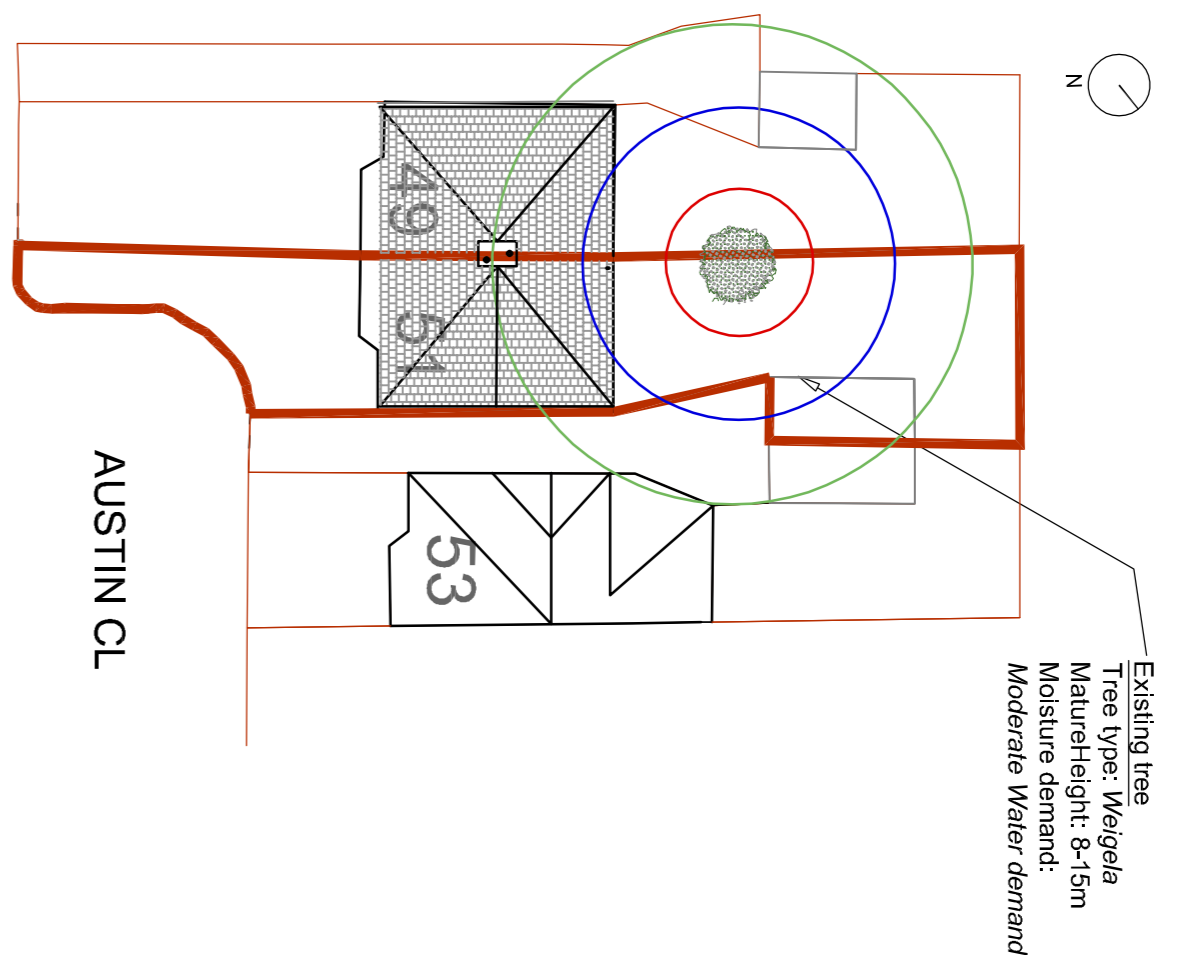


2
002 Existing Site/Roof Plan
SCALE 1:250 @ A1

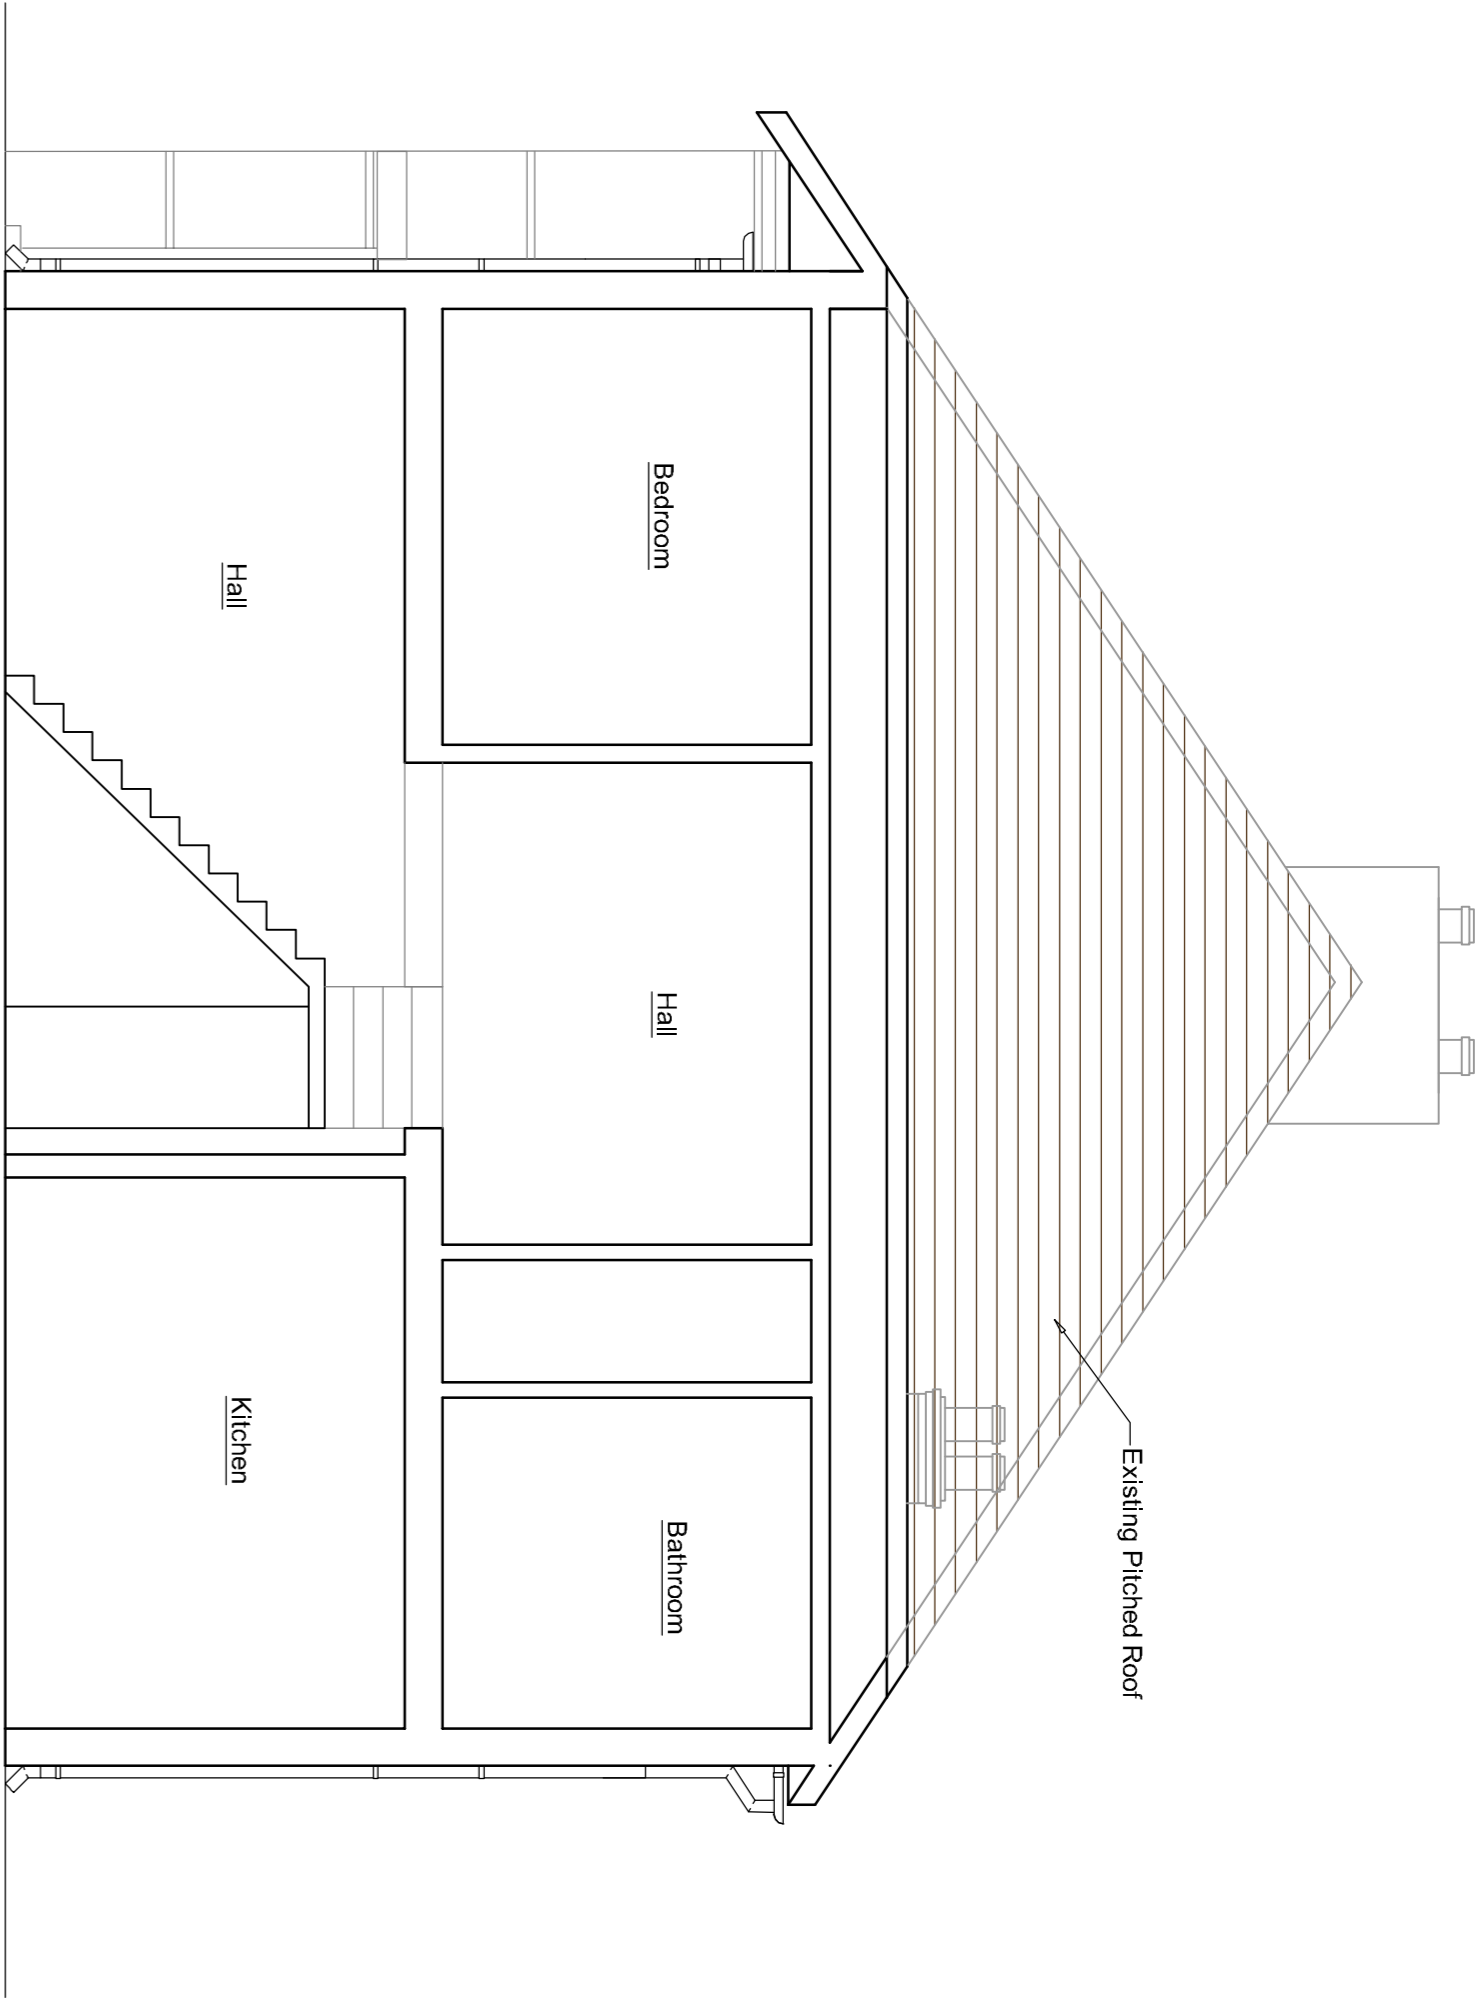

3
002 Existing Section
SCALE 1:50 @ A1

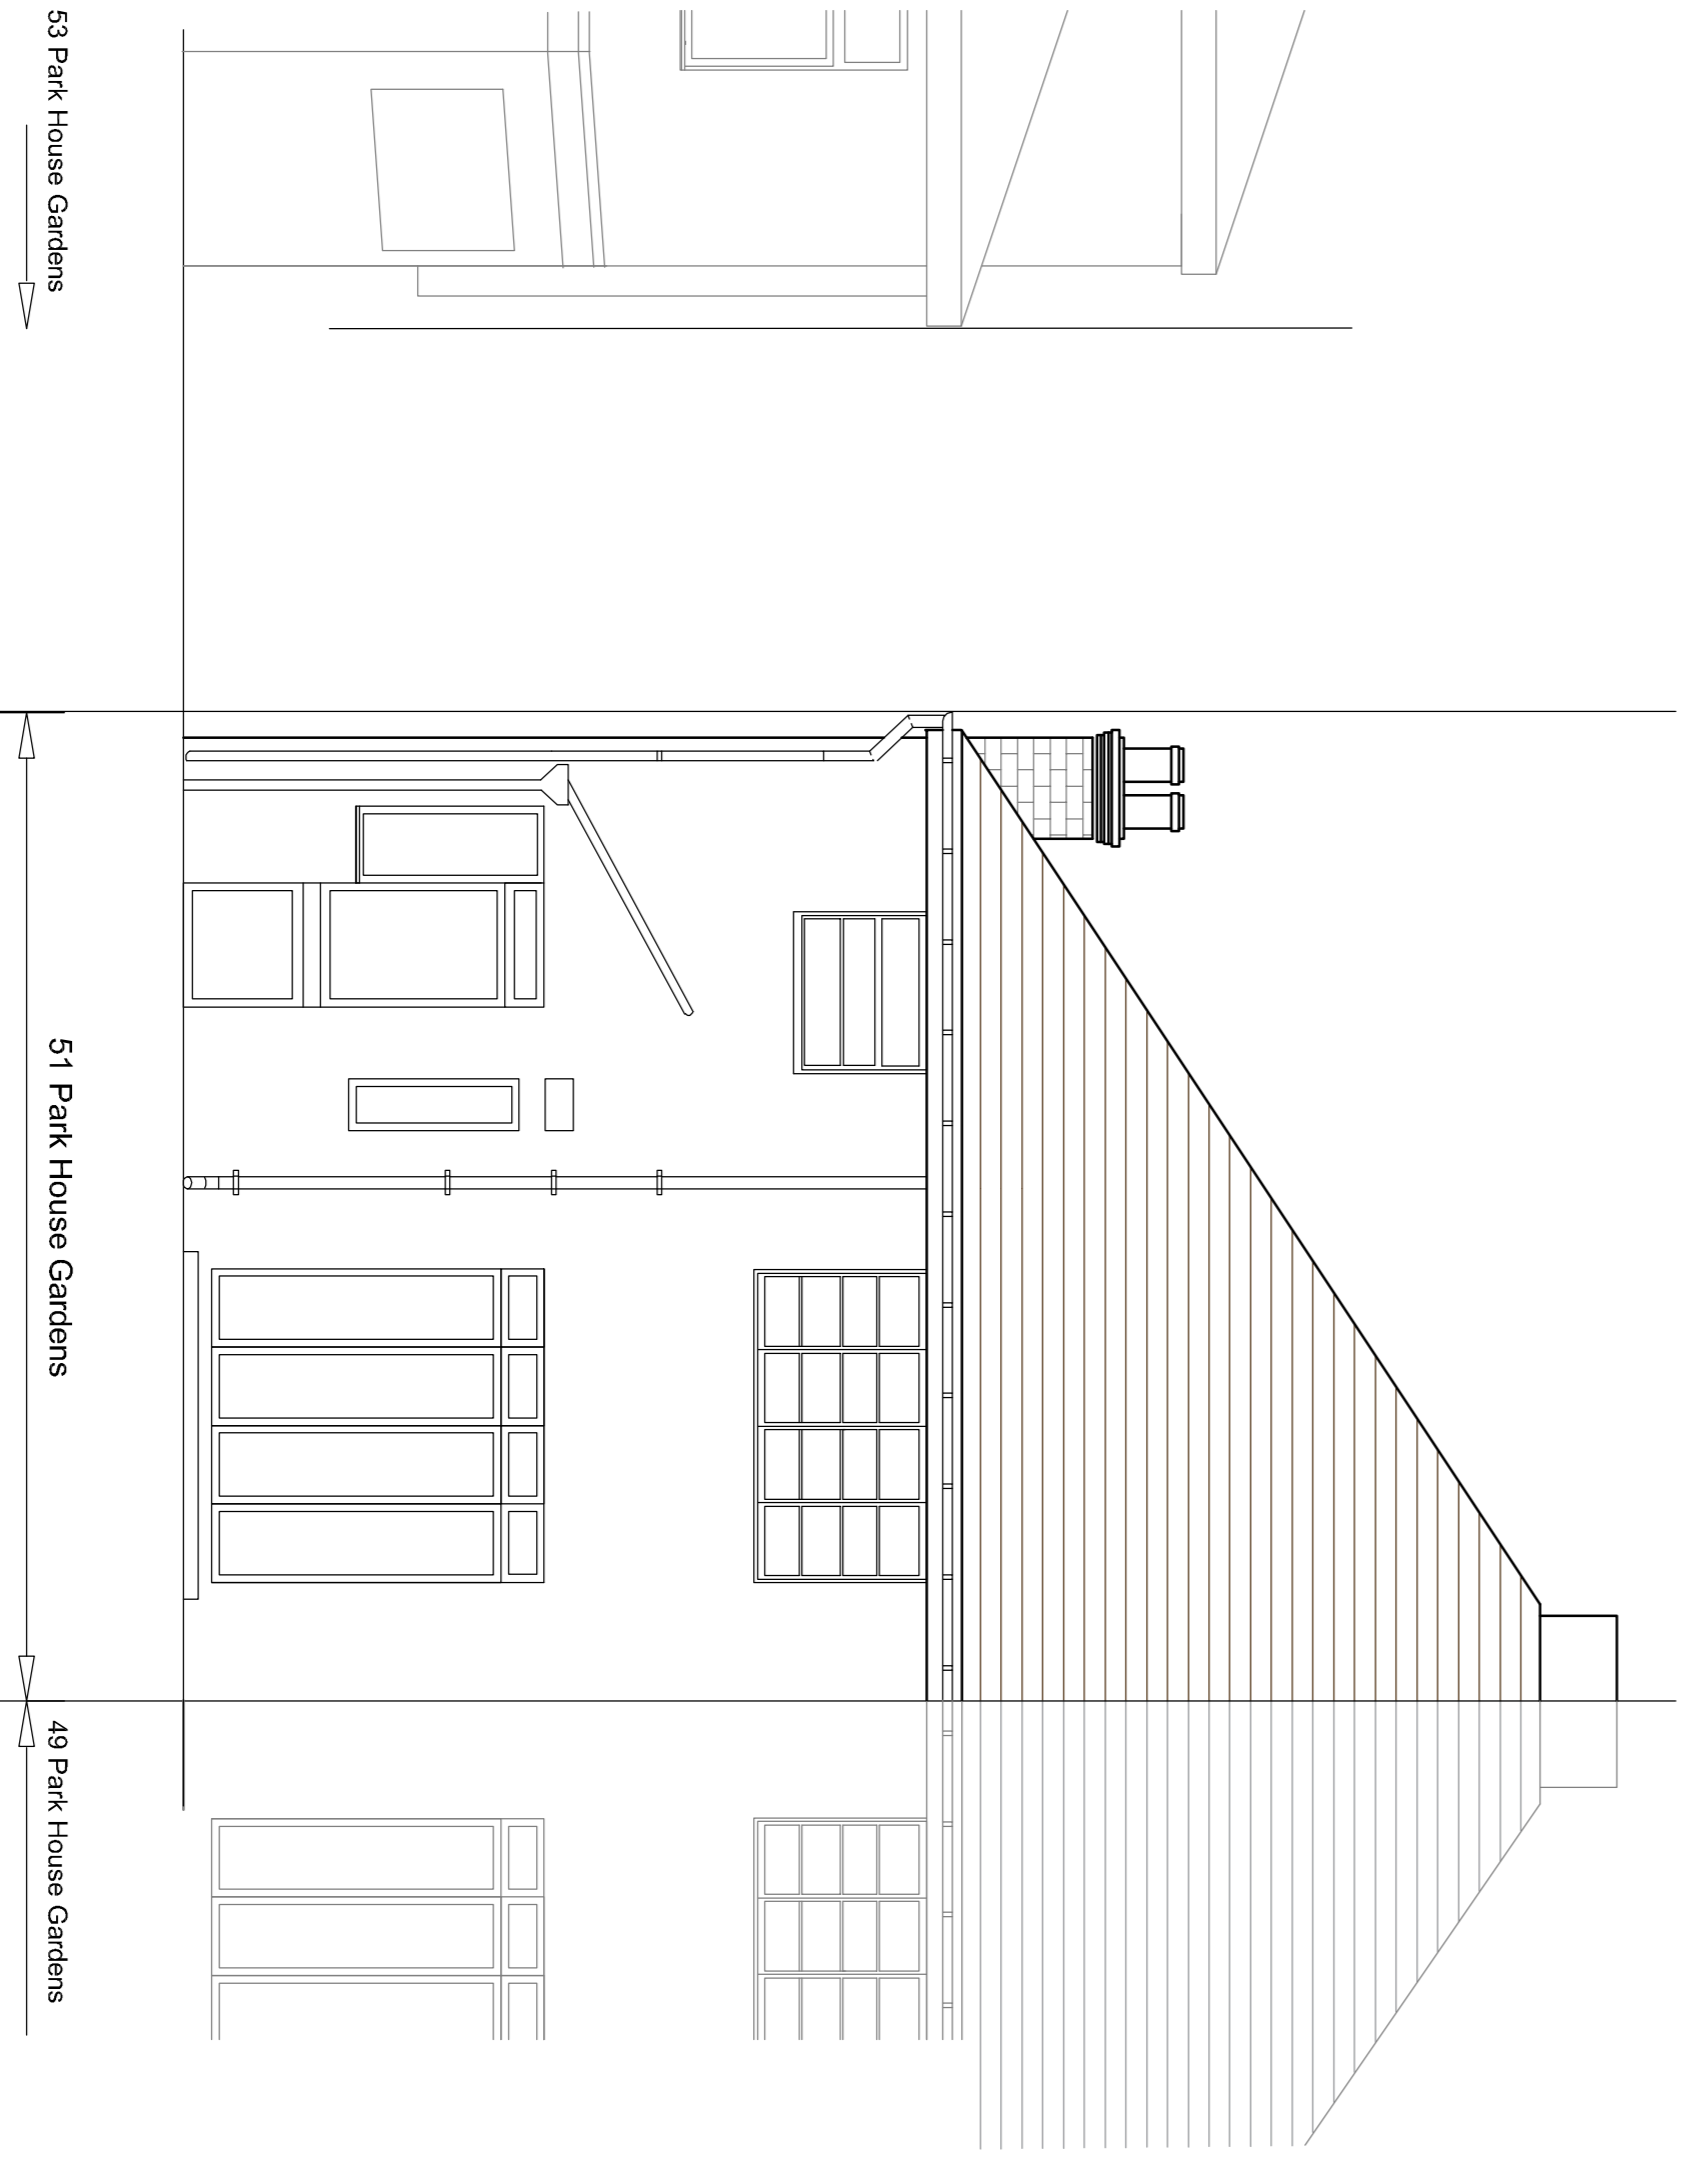

4
002 Existing Rear Elevation
SCALE 1:50 @ A1

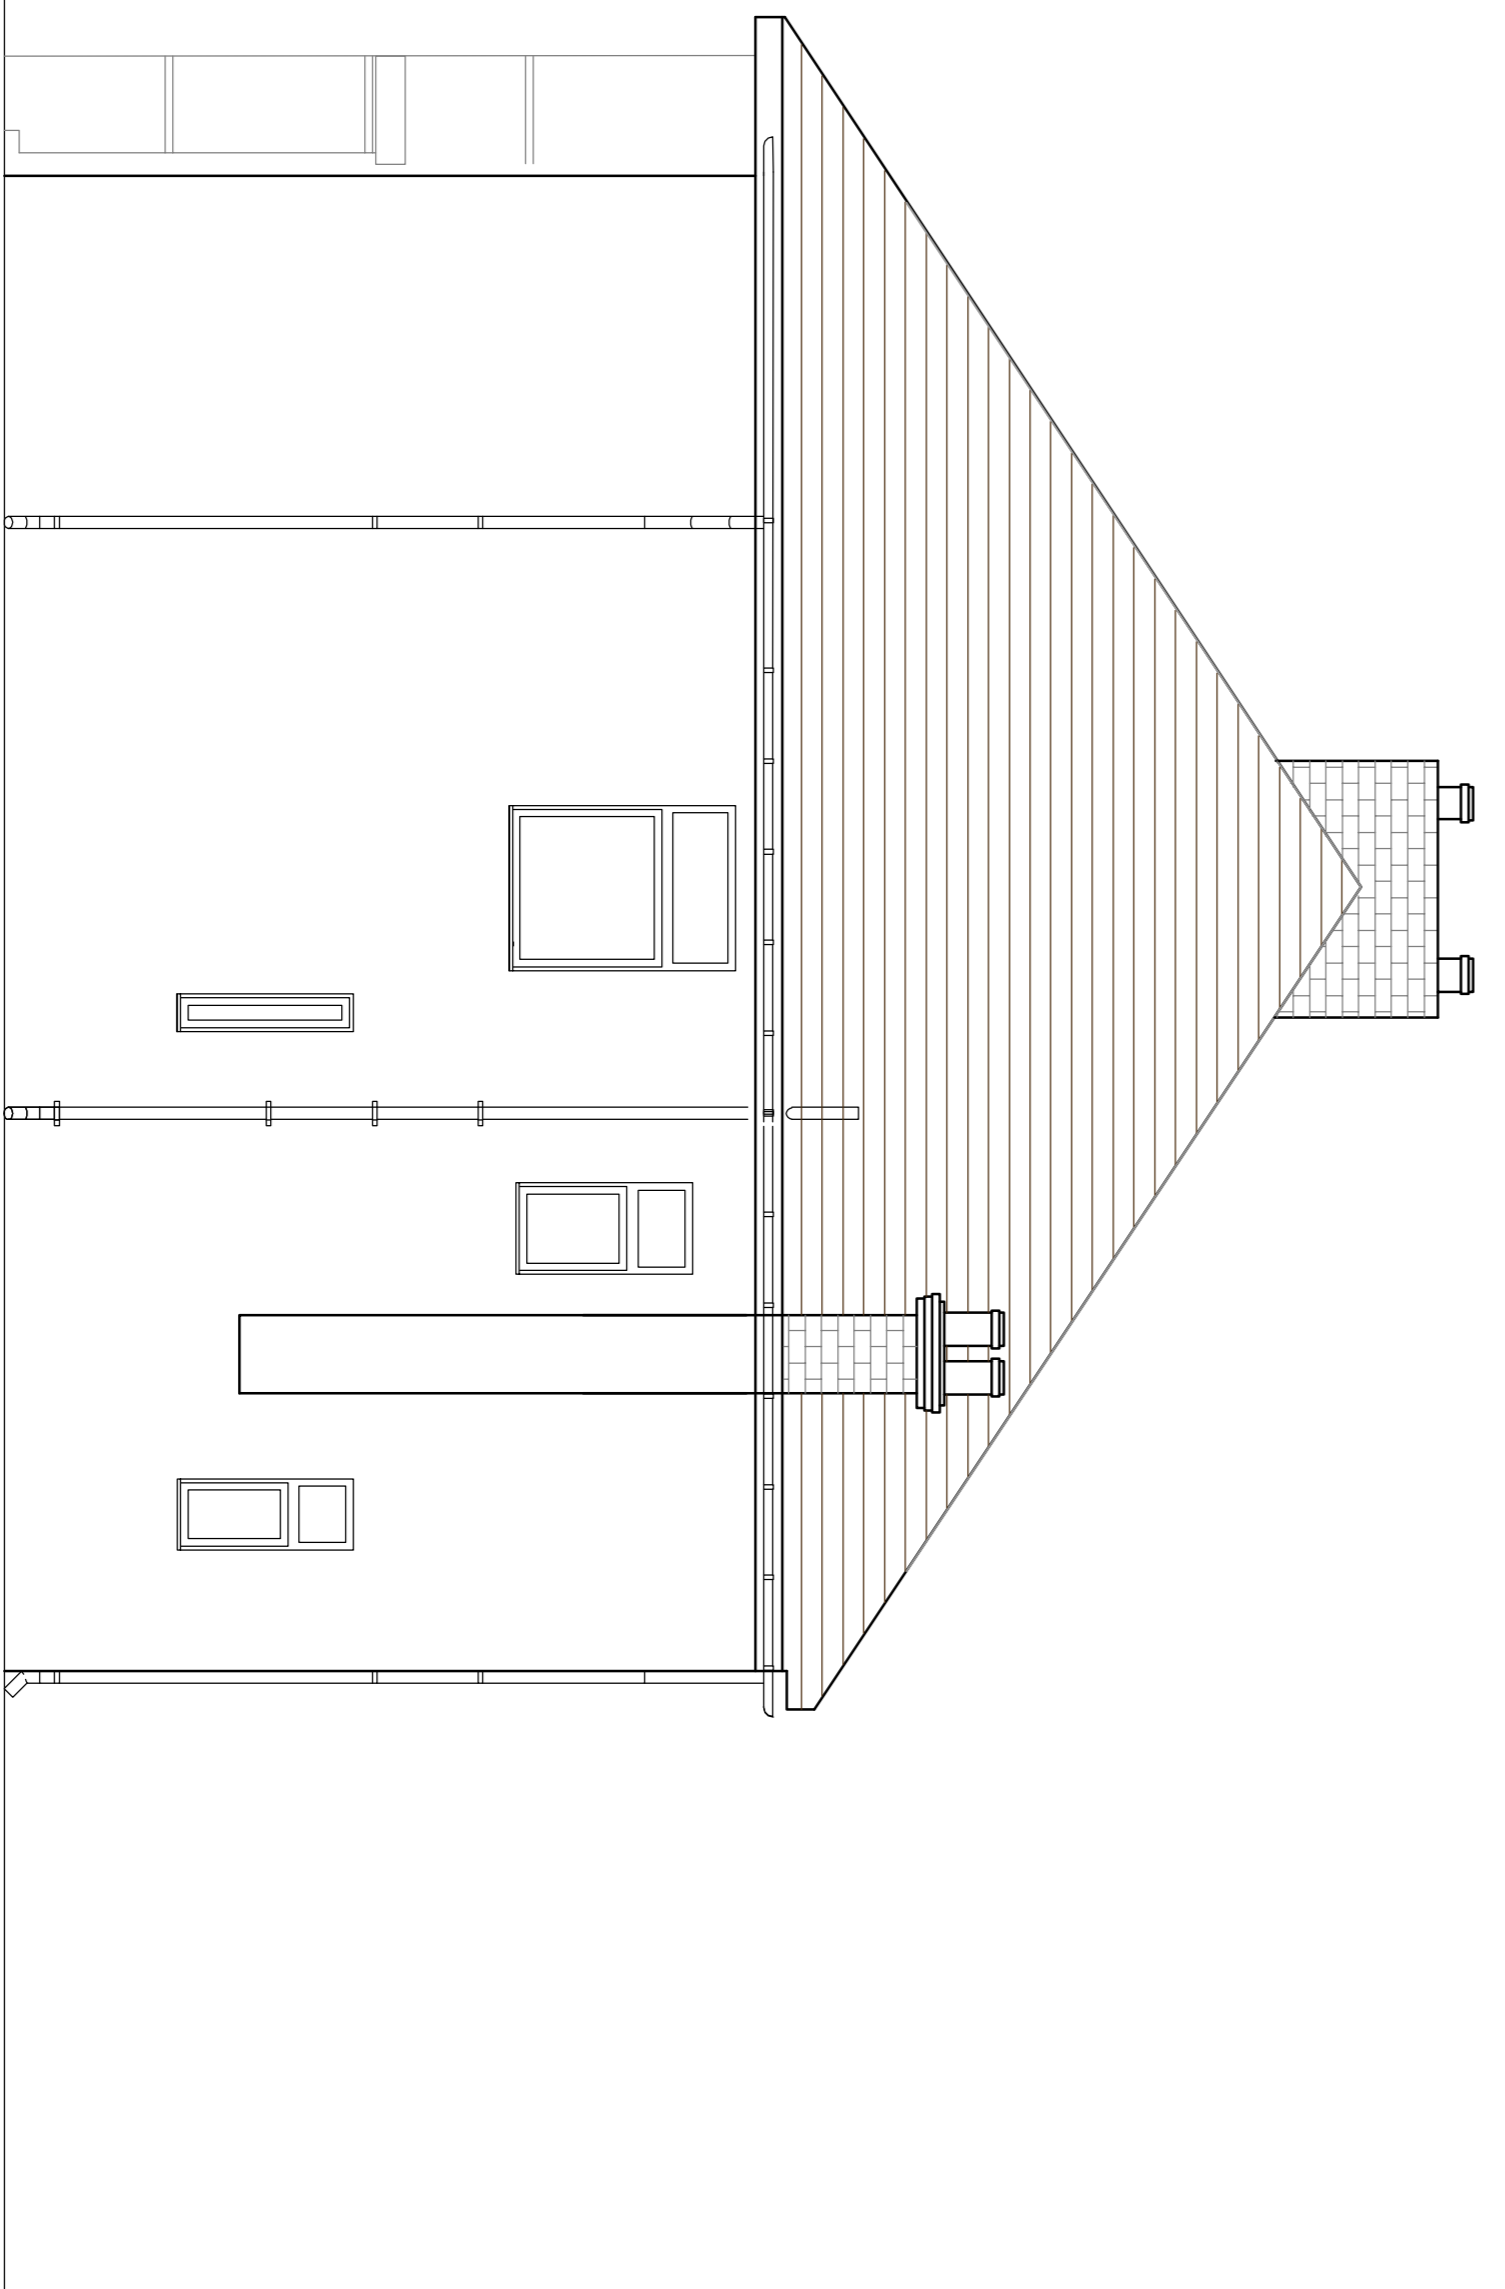

5
002 Existing Side Elevation
SCALE 1:50 @ A1

NOTES

Rev.	Amendments	Date	Chkd.

Client: Project Developments (UK) Ltd

STS Structural Engineering Ltd
 58 Crossway, Welwyn Garden City, Hertfordshire, AL8 7TE
 Tel: 0107 695461 Fax: 0107 695000
 Web: www.sts.co.uk Email: info@sts.co.uk

Project: 51 Park House Gardens
 East Twickenham
 TW1 2DF

Title: Existing Elevations, Existing Section,
 Existing Location Plan and Site/Roof Plan

Drawn	Date	Scale
JT	Nov/24	1:50
Checked	Date	Scale
NI	Nov/24	A1
Approved	Date	Scale
SS	Nov/24	A1

Drawing No. 2407-1666-012