


7390.000E  
2508.000N  
FIT MARK





FIT MARK  
2484.000N  
7413.000E

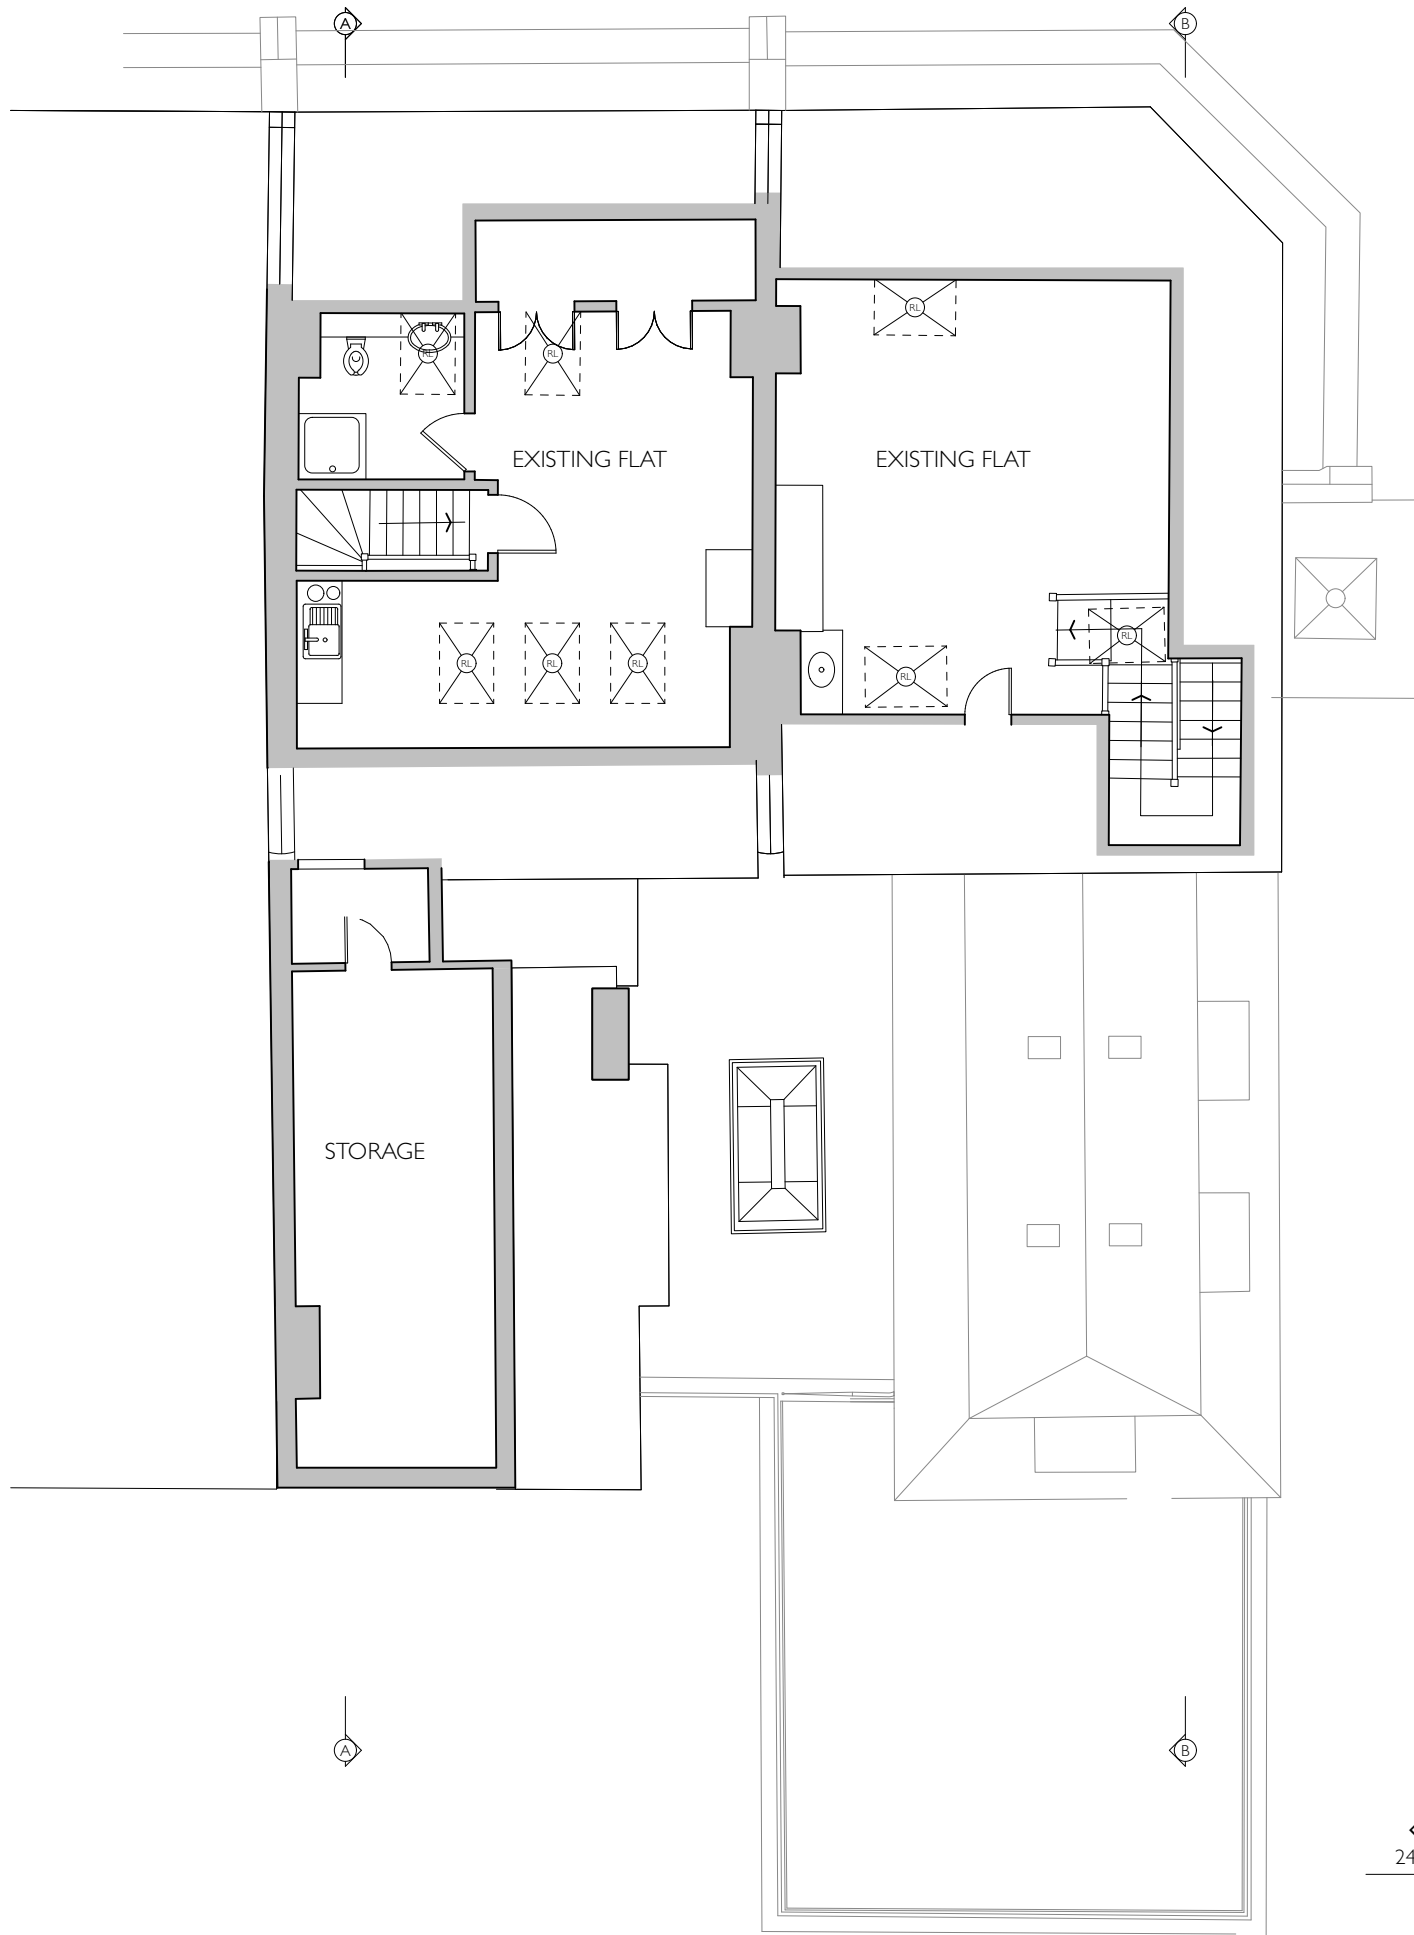

ABL3 Architects  
27 Bulwer Street, W12 8AR  
1090-Planning 241115 Plans and elevations as proposed.vwx

Sheet Scale  
1:100@A3

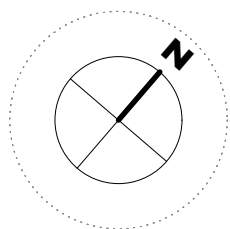 

Mr D Newson

Project Title  
70-72 Richmond Road

Sheet Title  
Attic Floor Plan as Proposed

12 23

1090

PI15

-

Date Rev Notes

**ABL3**  
ARCHITECTS