


2508.000N
7390.000E
FIT MARK

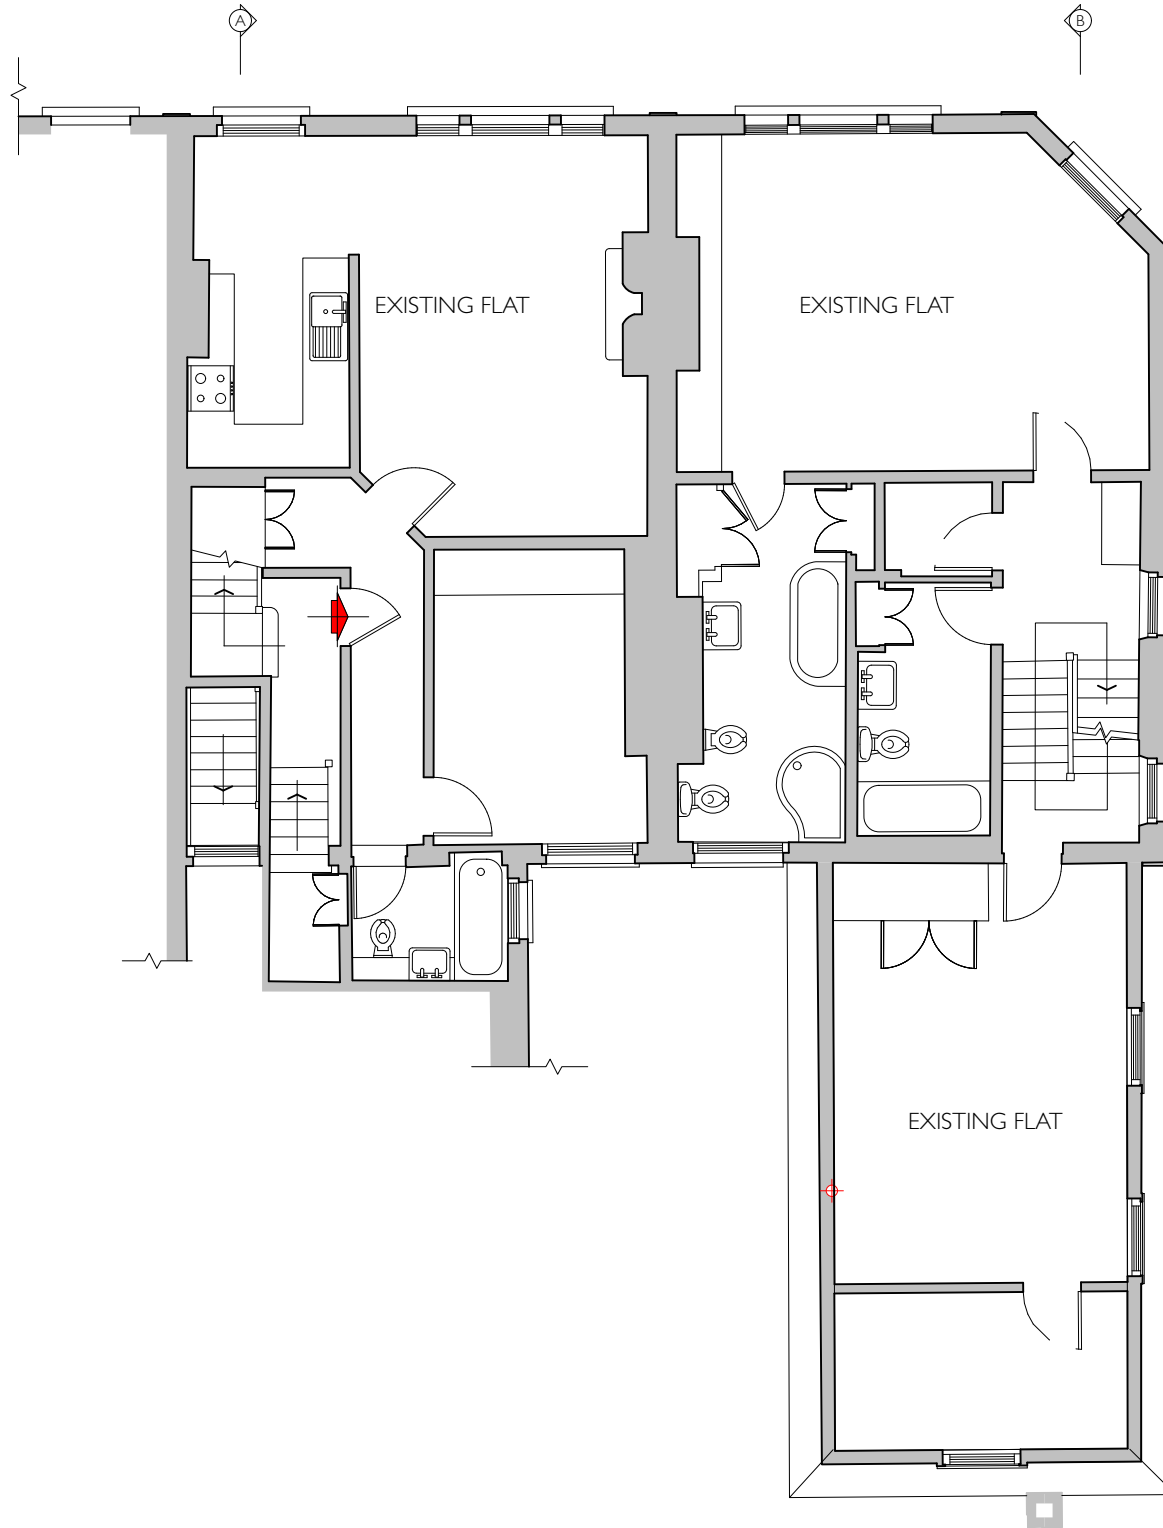



SECOND FLOOR

2484.000N
7413.000E
FIT MARK



ABL3 Architects
27 Bulwer Street, W12 8AR
1090-Planning 241115 Plans and elevations as proposed.vwx

Sheet Scale
1:100@A3

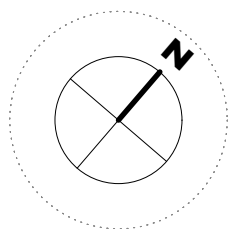 

Mr D Newson

Project Title
70-72 Richmond Road

Sheet Title
Second Floor Plan as Proposed

12 23

1090

PI14

-

Date Rev Notes

ABL3
ARCHITECTS