


7390.000E
2508.000N
FIT MARK


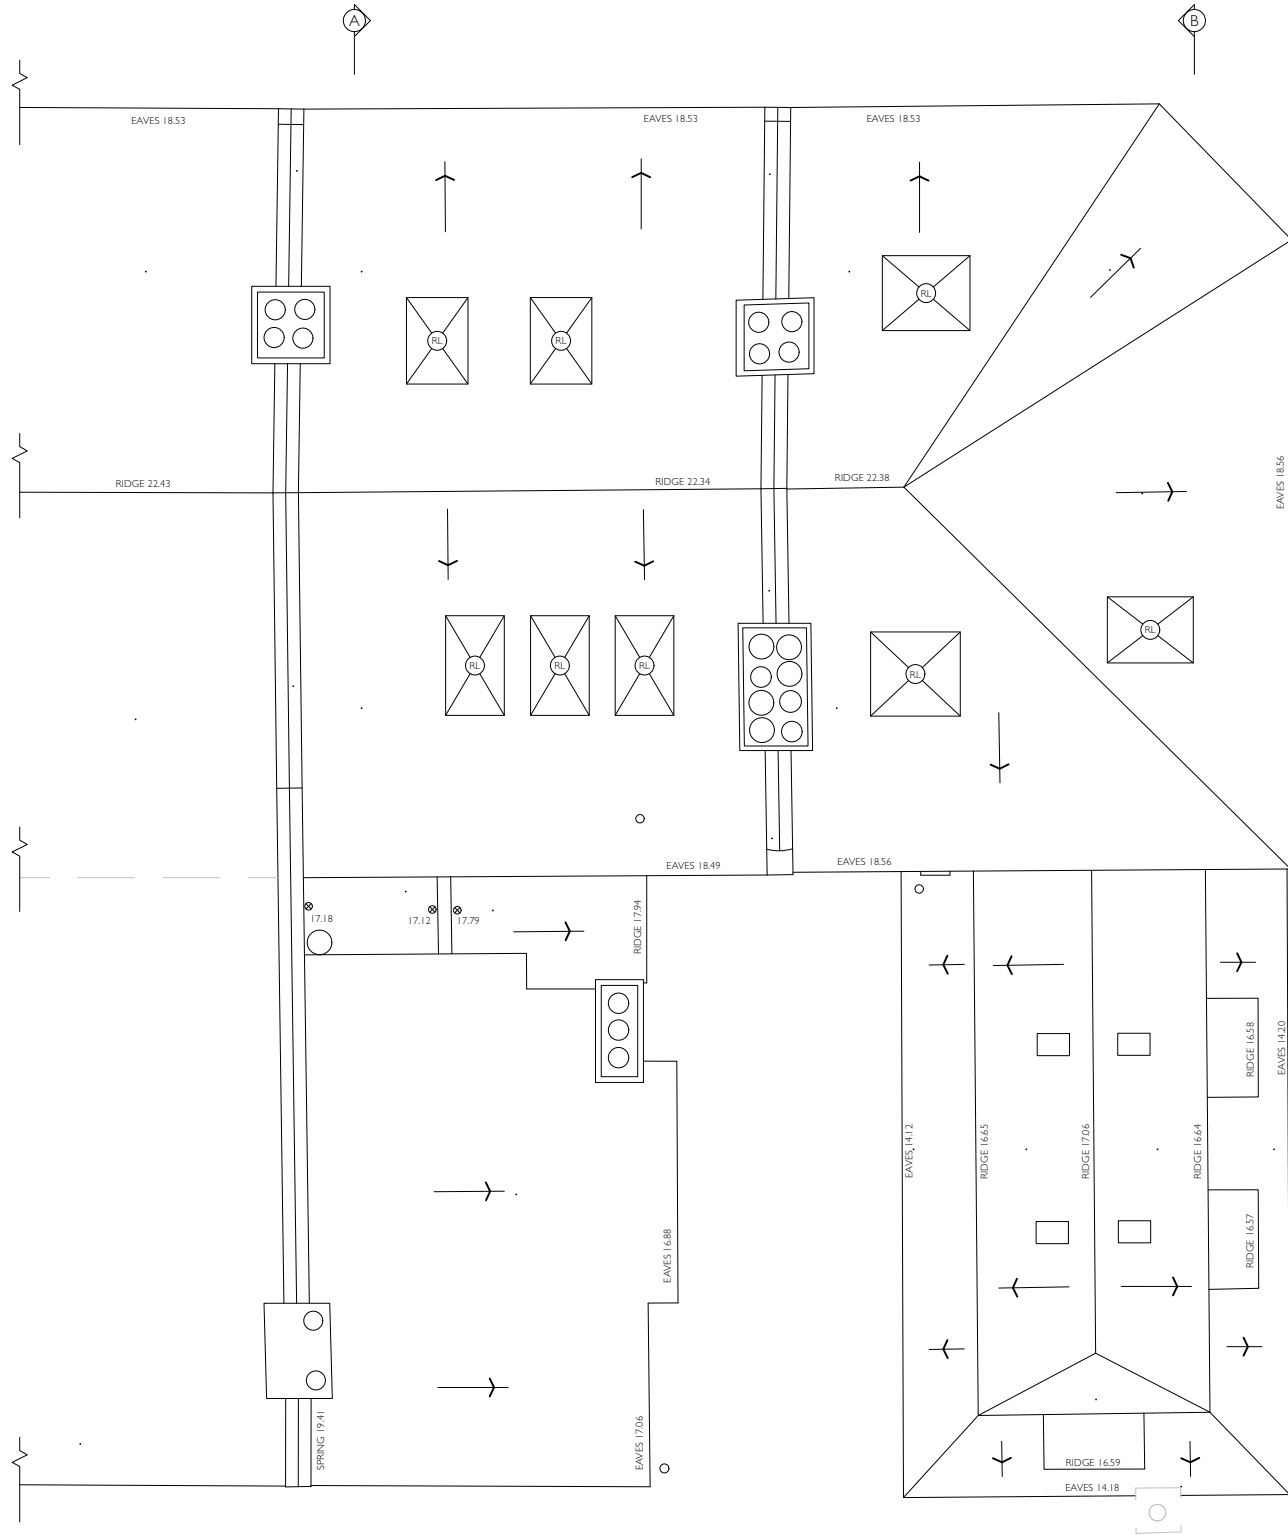


ROOF

2484.000N
7413.000E
FIT MARK



Sheet Scale
1:100@A3

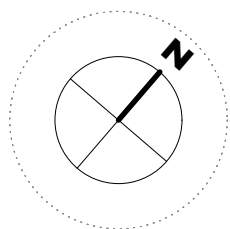 

Mr D Newson

Project Title
70-72 Richmond Road

Sheet Title
Roof plan as existing

12 23

1090

P016

-

Date Rev Notes

ABL3
ARCHITECTS