


All dimensions to be verified on site by Main Contractor before the start of any shop drawings or work whatsoever either on their own behalf or that of sub-contractors.
 Report any discrepancies to the Contract Administrator at once.
 This drawing is to be read with all relevant Architects and Engineer's drawings and other relevant information.
 © Ingleton Wood LLP

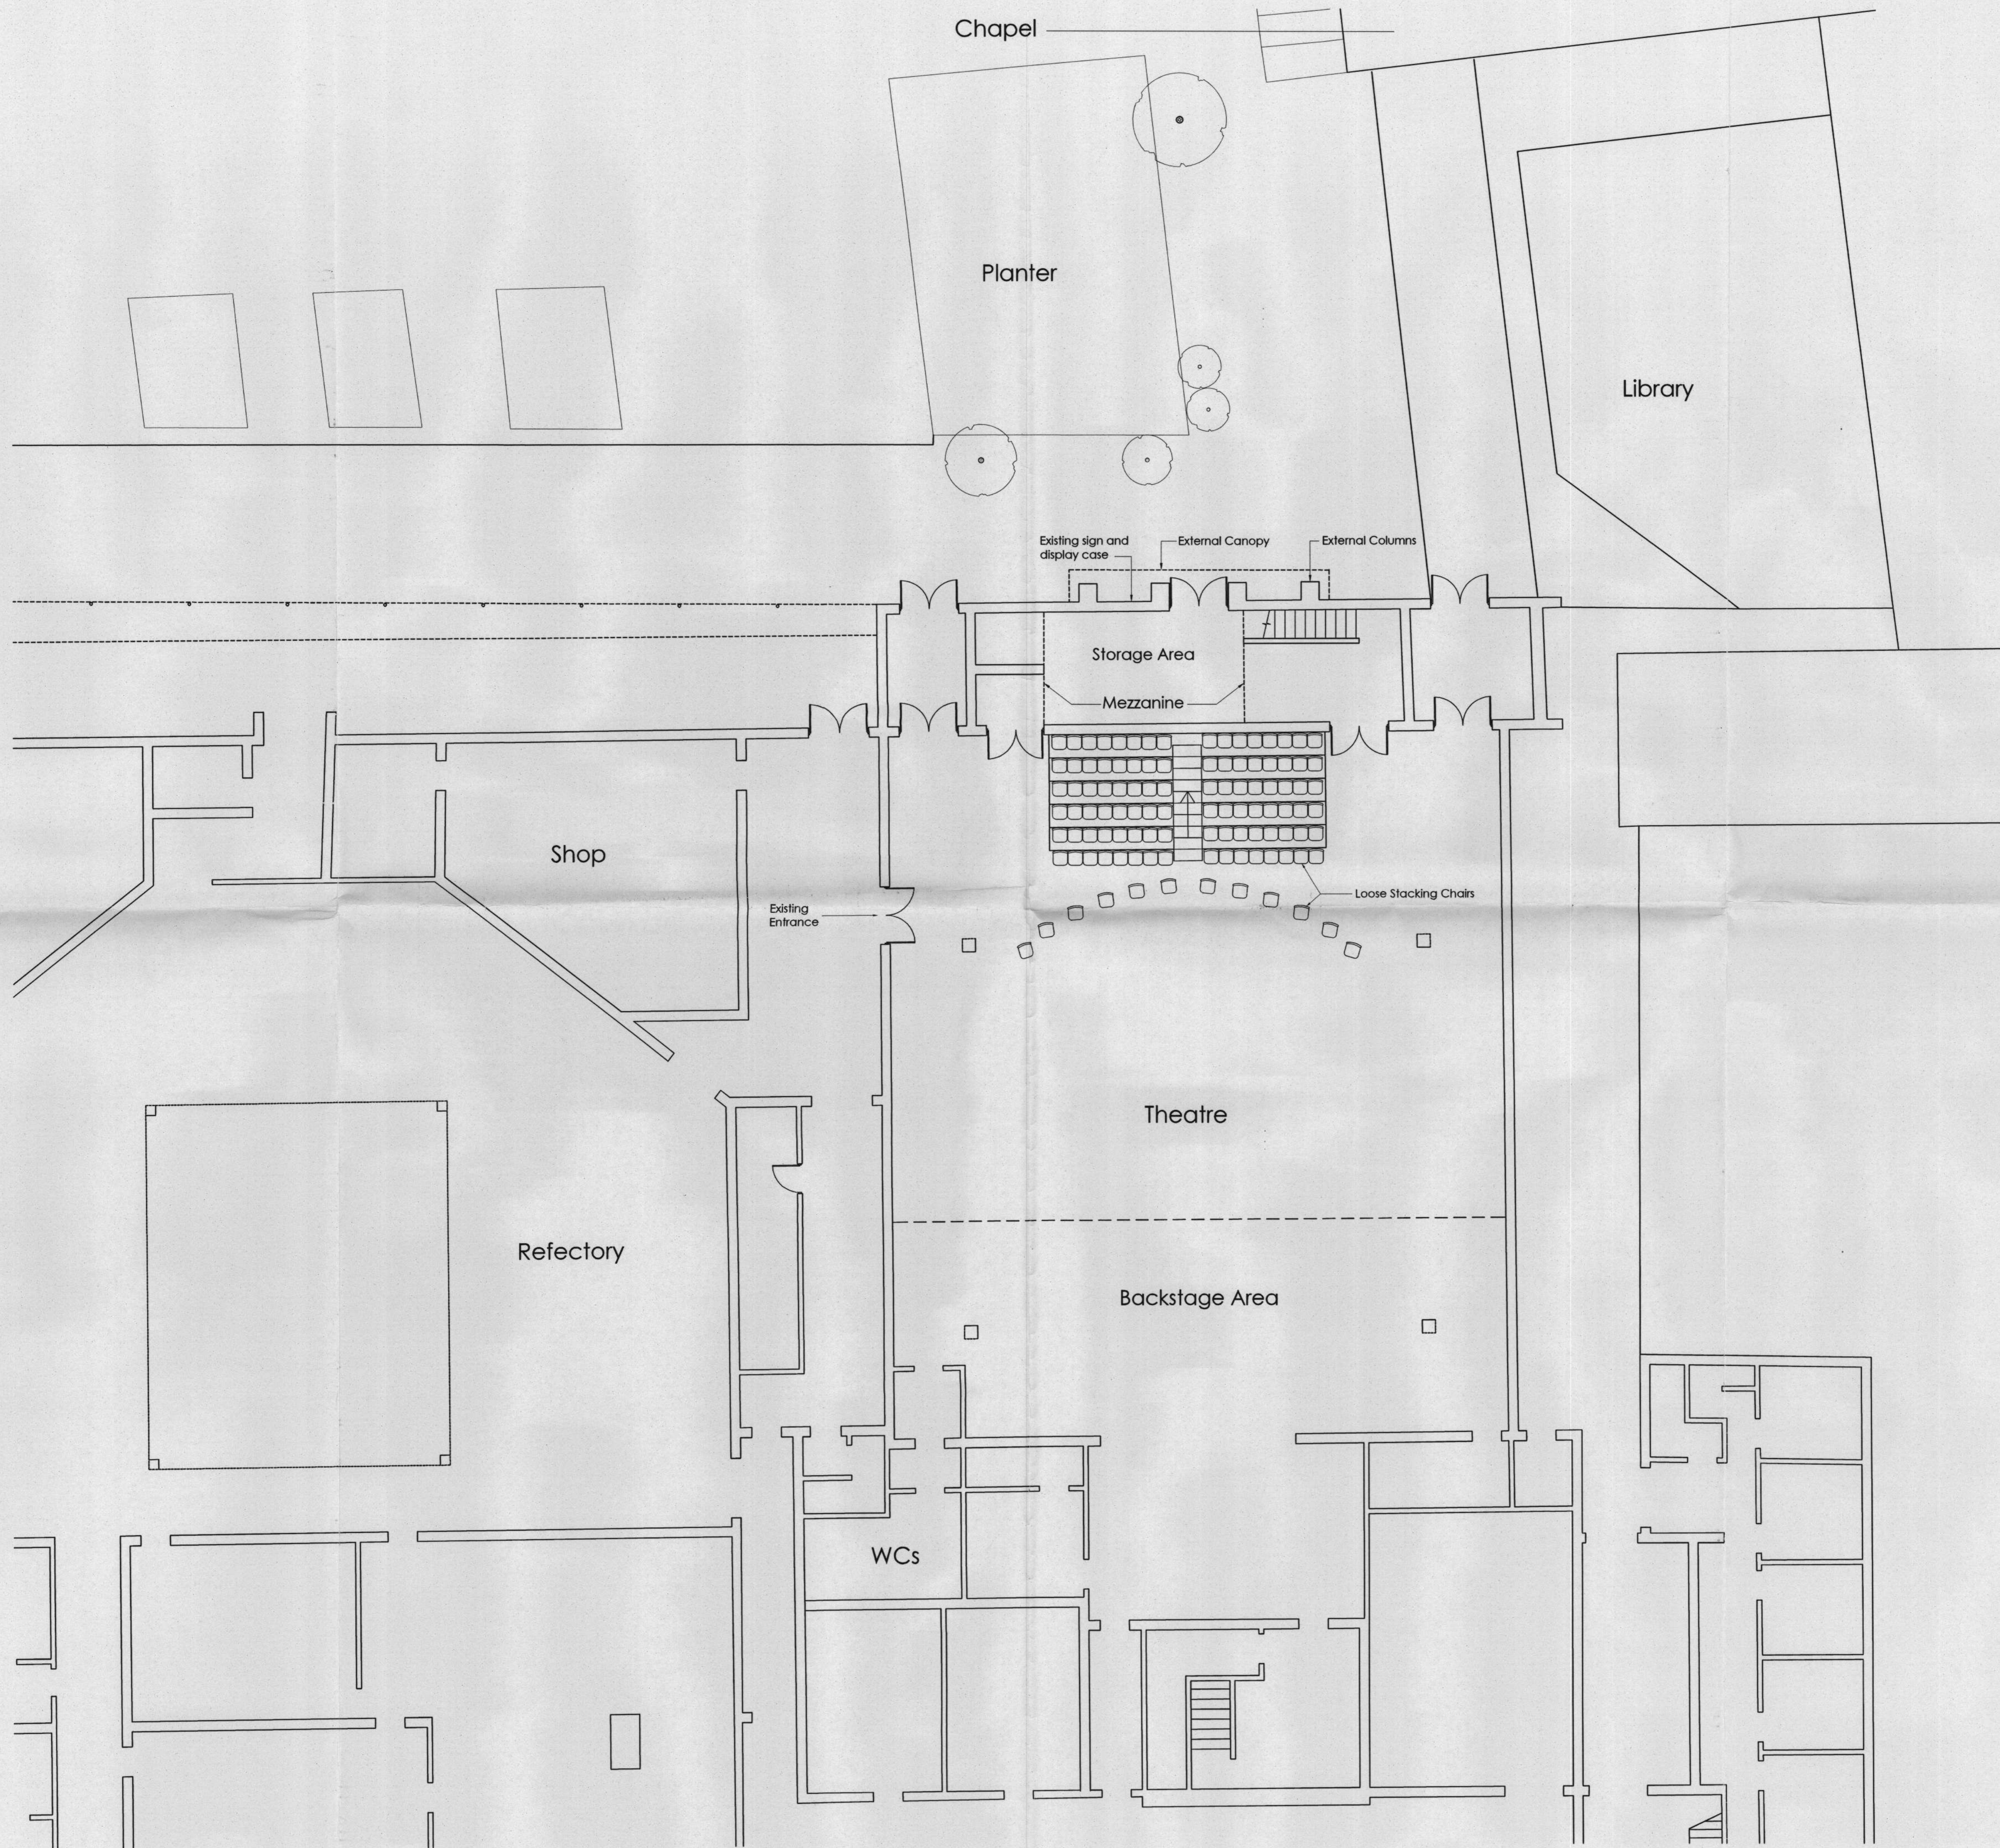

LEGEND: DO NOT SCALE

RECEIVED
 27 JUN 2007
 PLANNING
TENDER

Revision	Date	Description	Drawn	CHK

Ingleton Wood a multi-disciplinary practice of:
 • architects
 • building surveyors
 • quantity surveyors
 • building services consultants

1 Aile Street • London • E1 8DE
 T: 0207 680 4400 • F: 0207 680 9200 • www.ingletonwood.co.uk
 Ingleton Wood LLP trading as Ingleton Wood. Reg no: OC30652. Partners are members of the IAP
 London • Billerica • Colchester • Norwich • Peterborough

Project:
St Marys College
 Waldegrave Road
 Twickenham
 TW1 4SX

Drawing Title:
Blocks J and N Existing Floor Plan

Client:
St Marys College

Drawn	Checked	Date	Scale	Paper Size
JT	CB	21.06.07	1:100	A1

Job No.	Draw No.	Revision	
81478	201	-	<input type="radio"/> Preliminary <input checked="" type="radio"/> Planning <input type="radio"/> Tender <input type="radio"/> Contract <input type="radio"/> Working