


7390.000E  
2508.000N  
FIT MARK

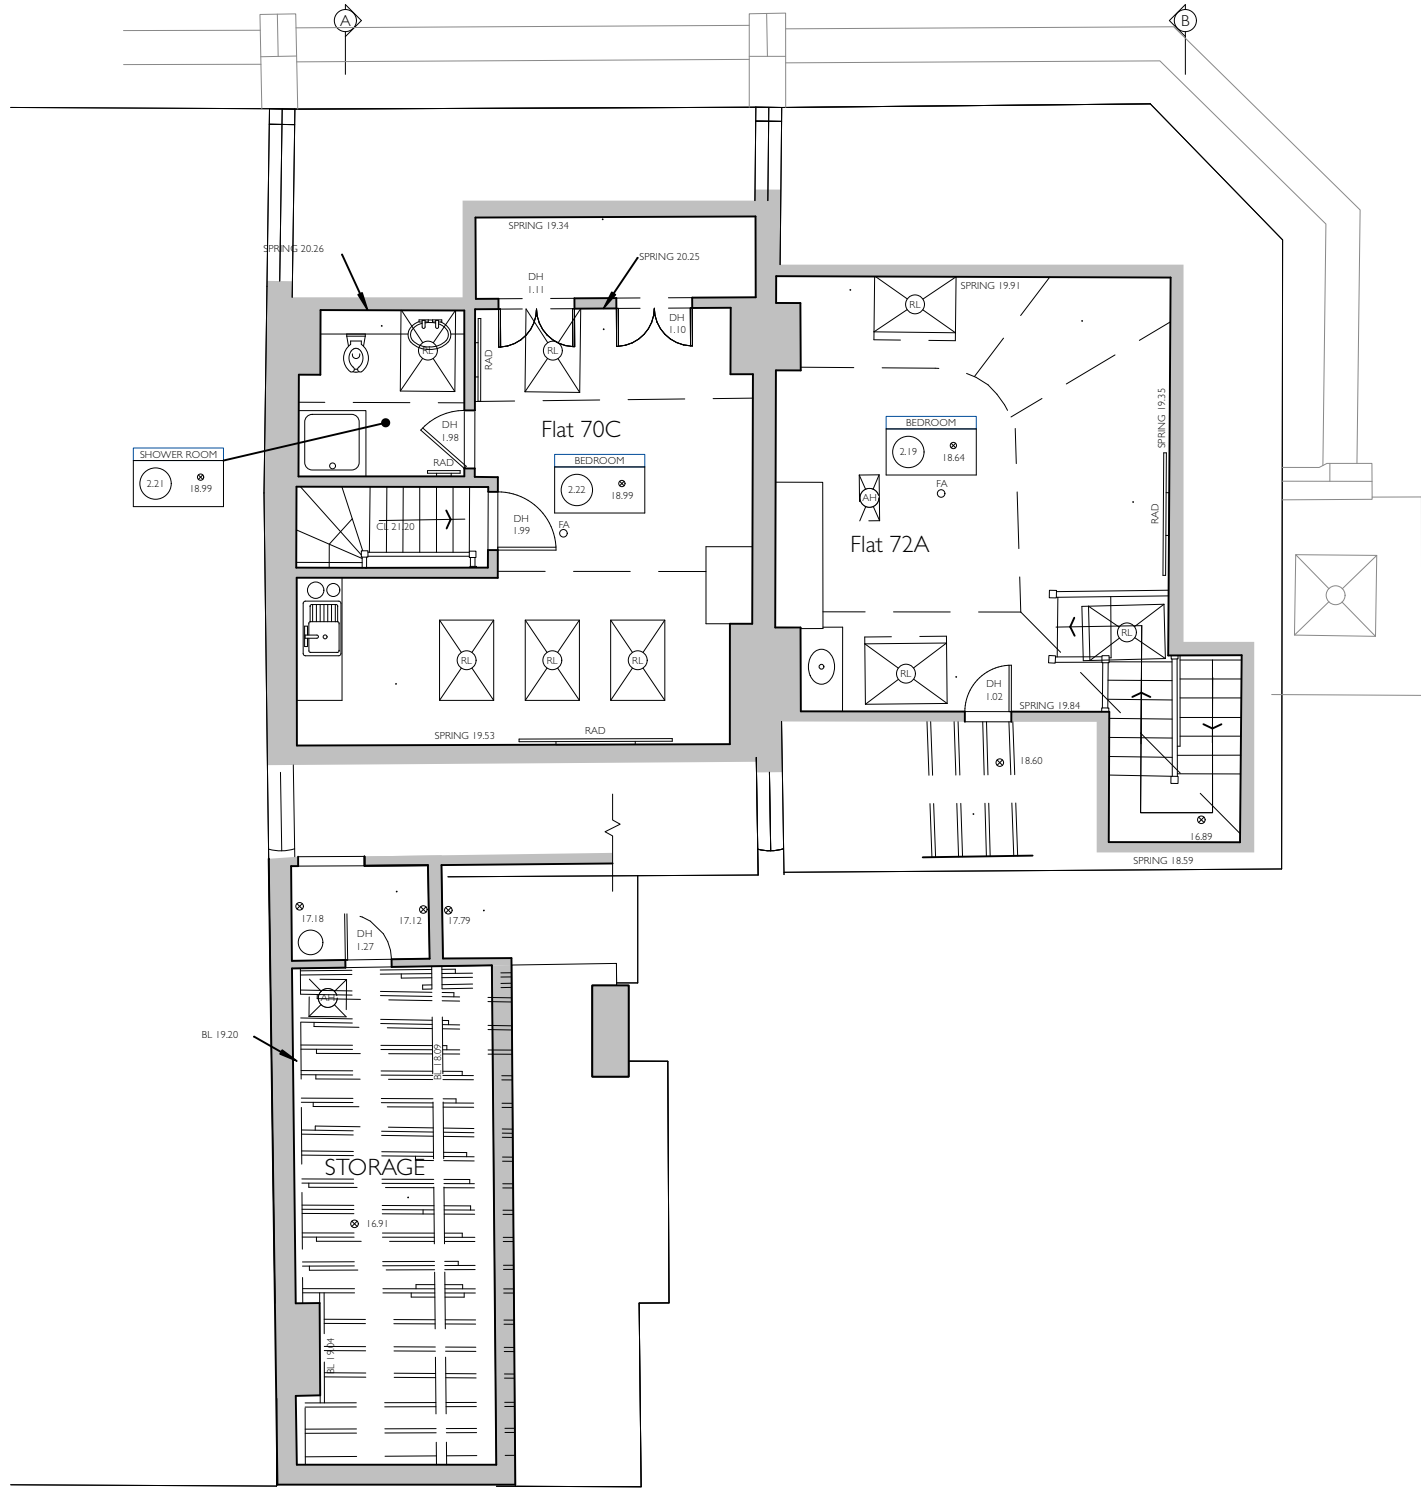

A



B

ATTIC

FIT MARK  
2484.000N 7413.000E



Sheet Scale  
1:100@A3

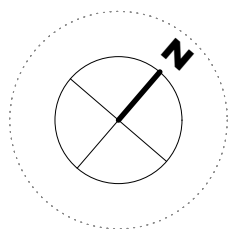 

Mr D Newson

Project Title  
70-72 Richmond Road

Sheet Title  
Attic floor plan as existing

12 23

1090

P015

Date Rev Notes

**ABL3**  
ARCHITECTS