


2508.000N
7390.000E
FIT MARK

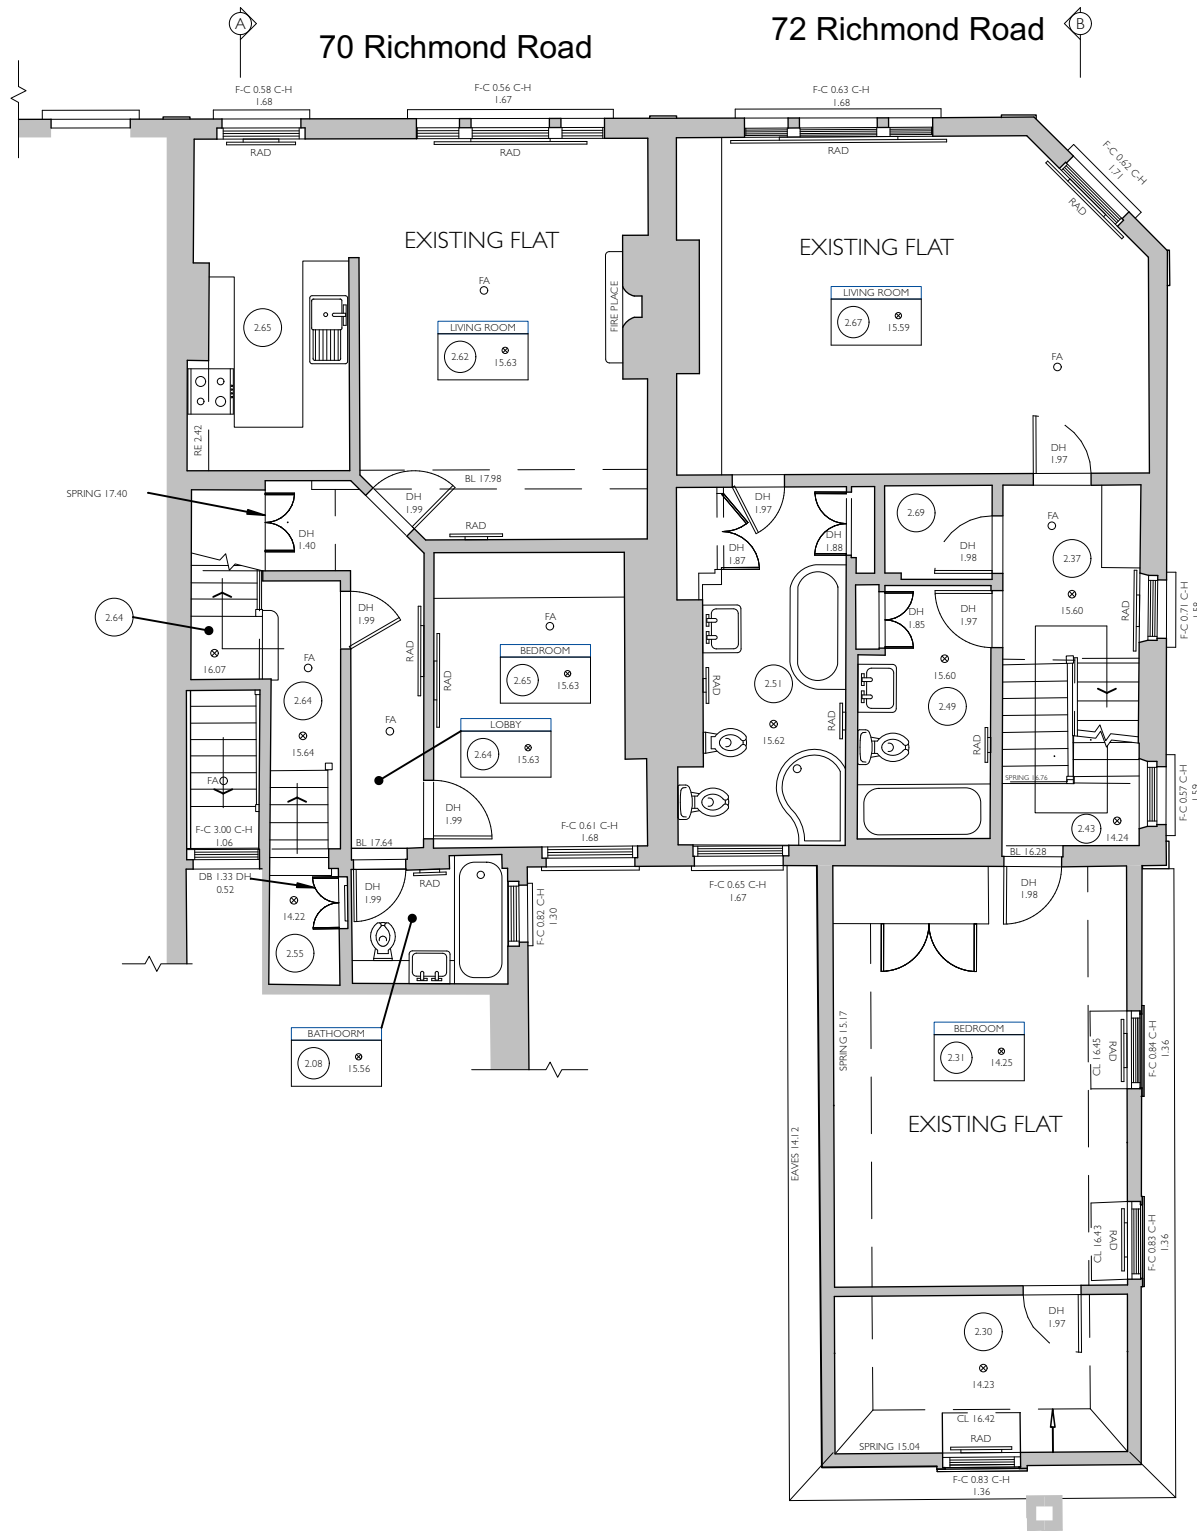

A



B

SECOND FLOOR

2484.000N
7413.000E
FIT MARK



Sheet Scale
1:100@A3

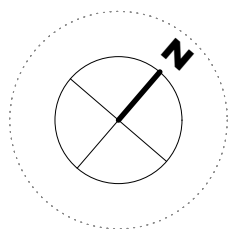 

Mr D Newson

Project Title
70-72 Richmond Road

Sheet Title
Second floor plan as existing

12 23

1090

P014

Date Rev Notes

ABL3
ARCHITECTS