


7390.000E
2508.000N
FIT MARK


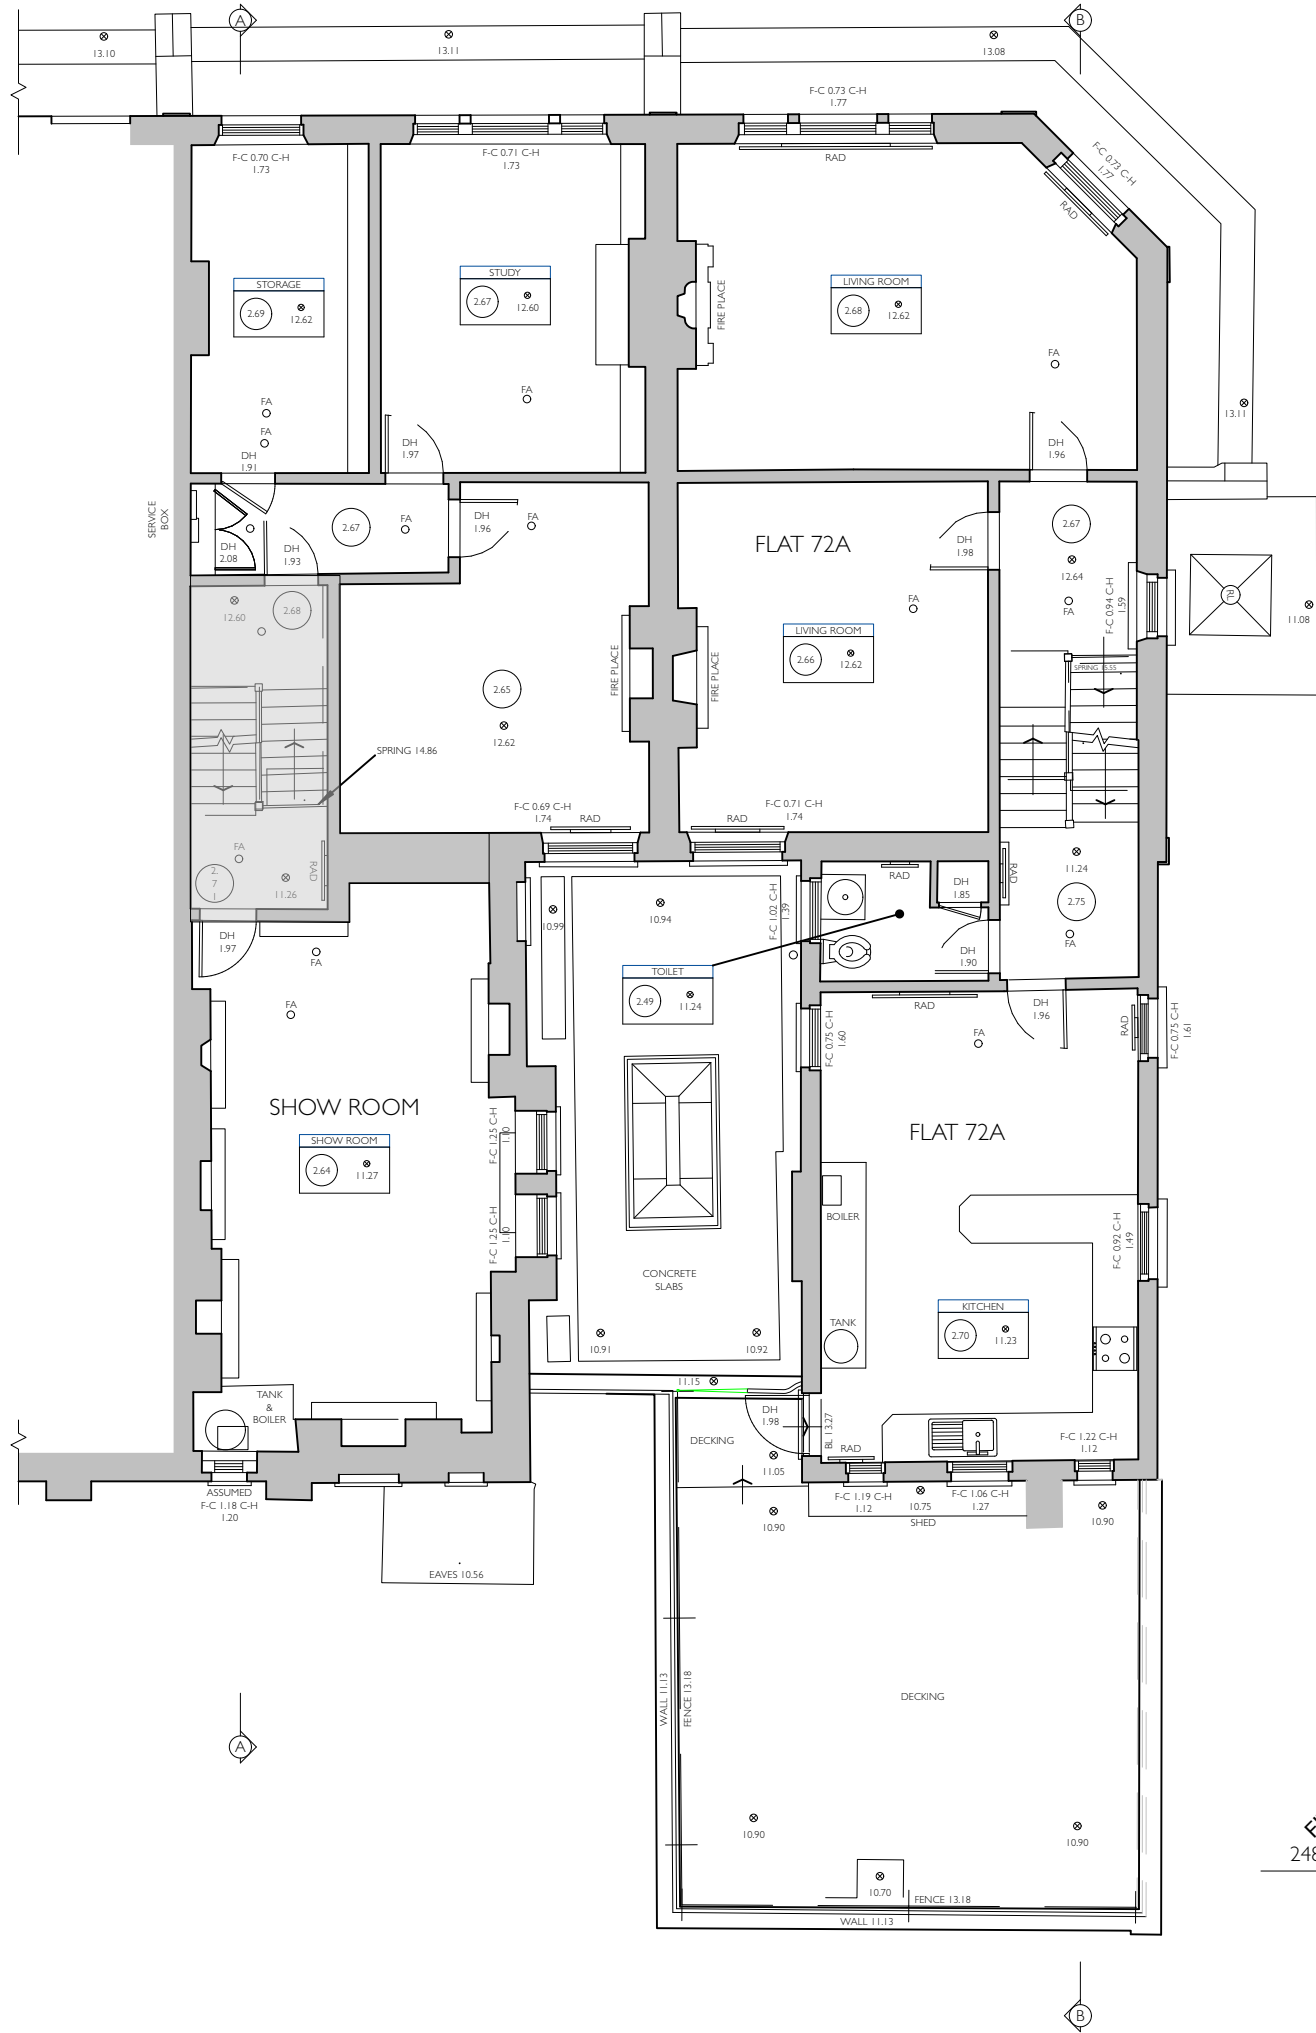


2484.000N
7413.000E
FIT MARK

FIRST FLOOR



Sheet Scale
1:100@A3

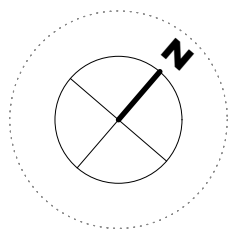 

Mr D Newson

Project Title
70-72 Richmond Road

Sheet Title
First floor plan as existing

12 23

1090

P012

Date Rev Notes

ABL3
ARCHITECTS