



All dimensions to be verified on site by Main Contractor before the start of any shop drawings or work whatsoever either on their own behalf or that of sub-contractors.
Report any discrepancies to the Contract Administrator at once.
This drawing is to be read with all relevant Architects and Engineers drawings and other relevant information.
© Ingleton Wood LLP

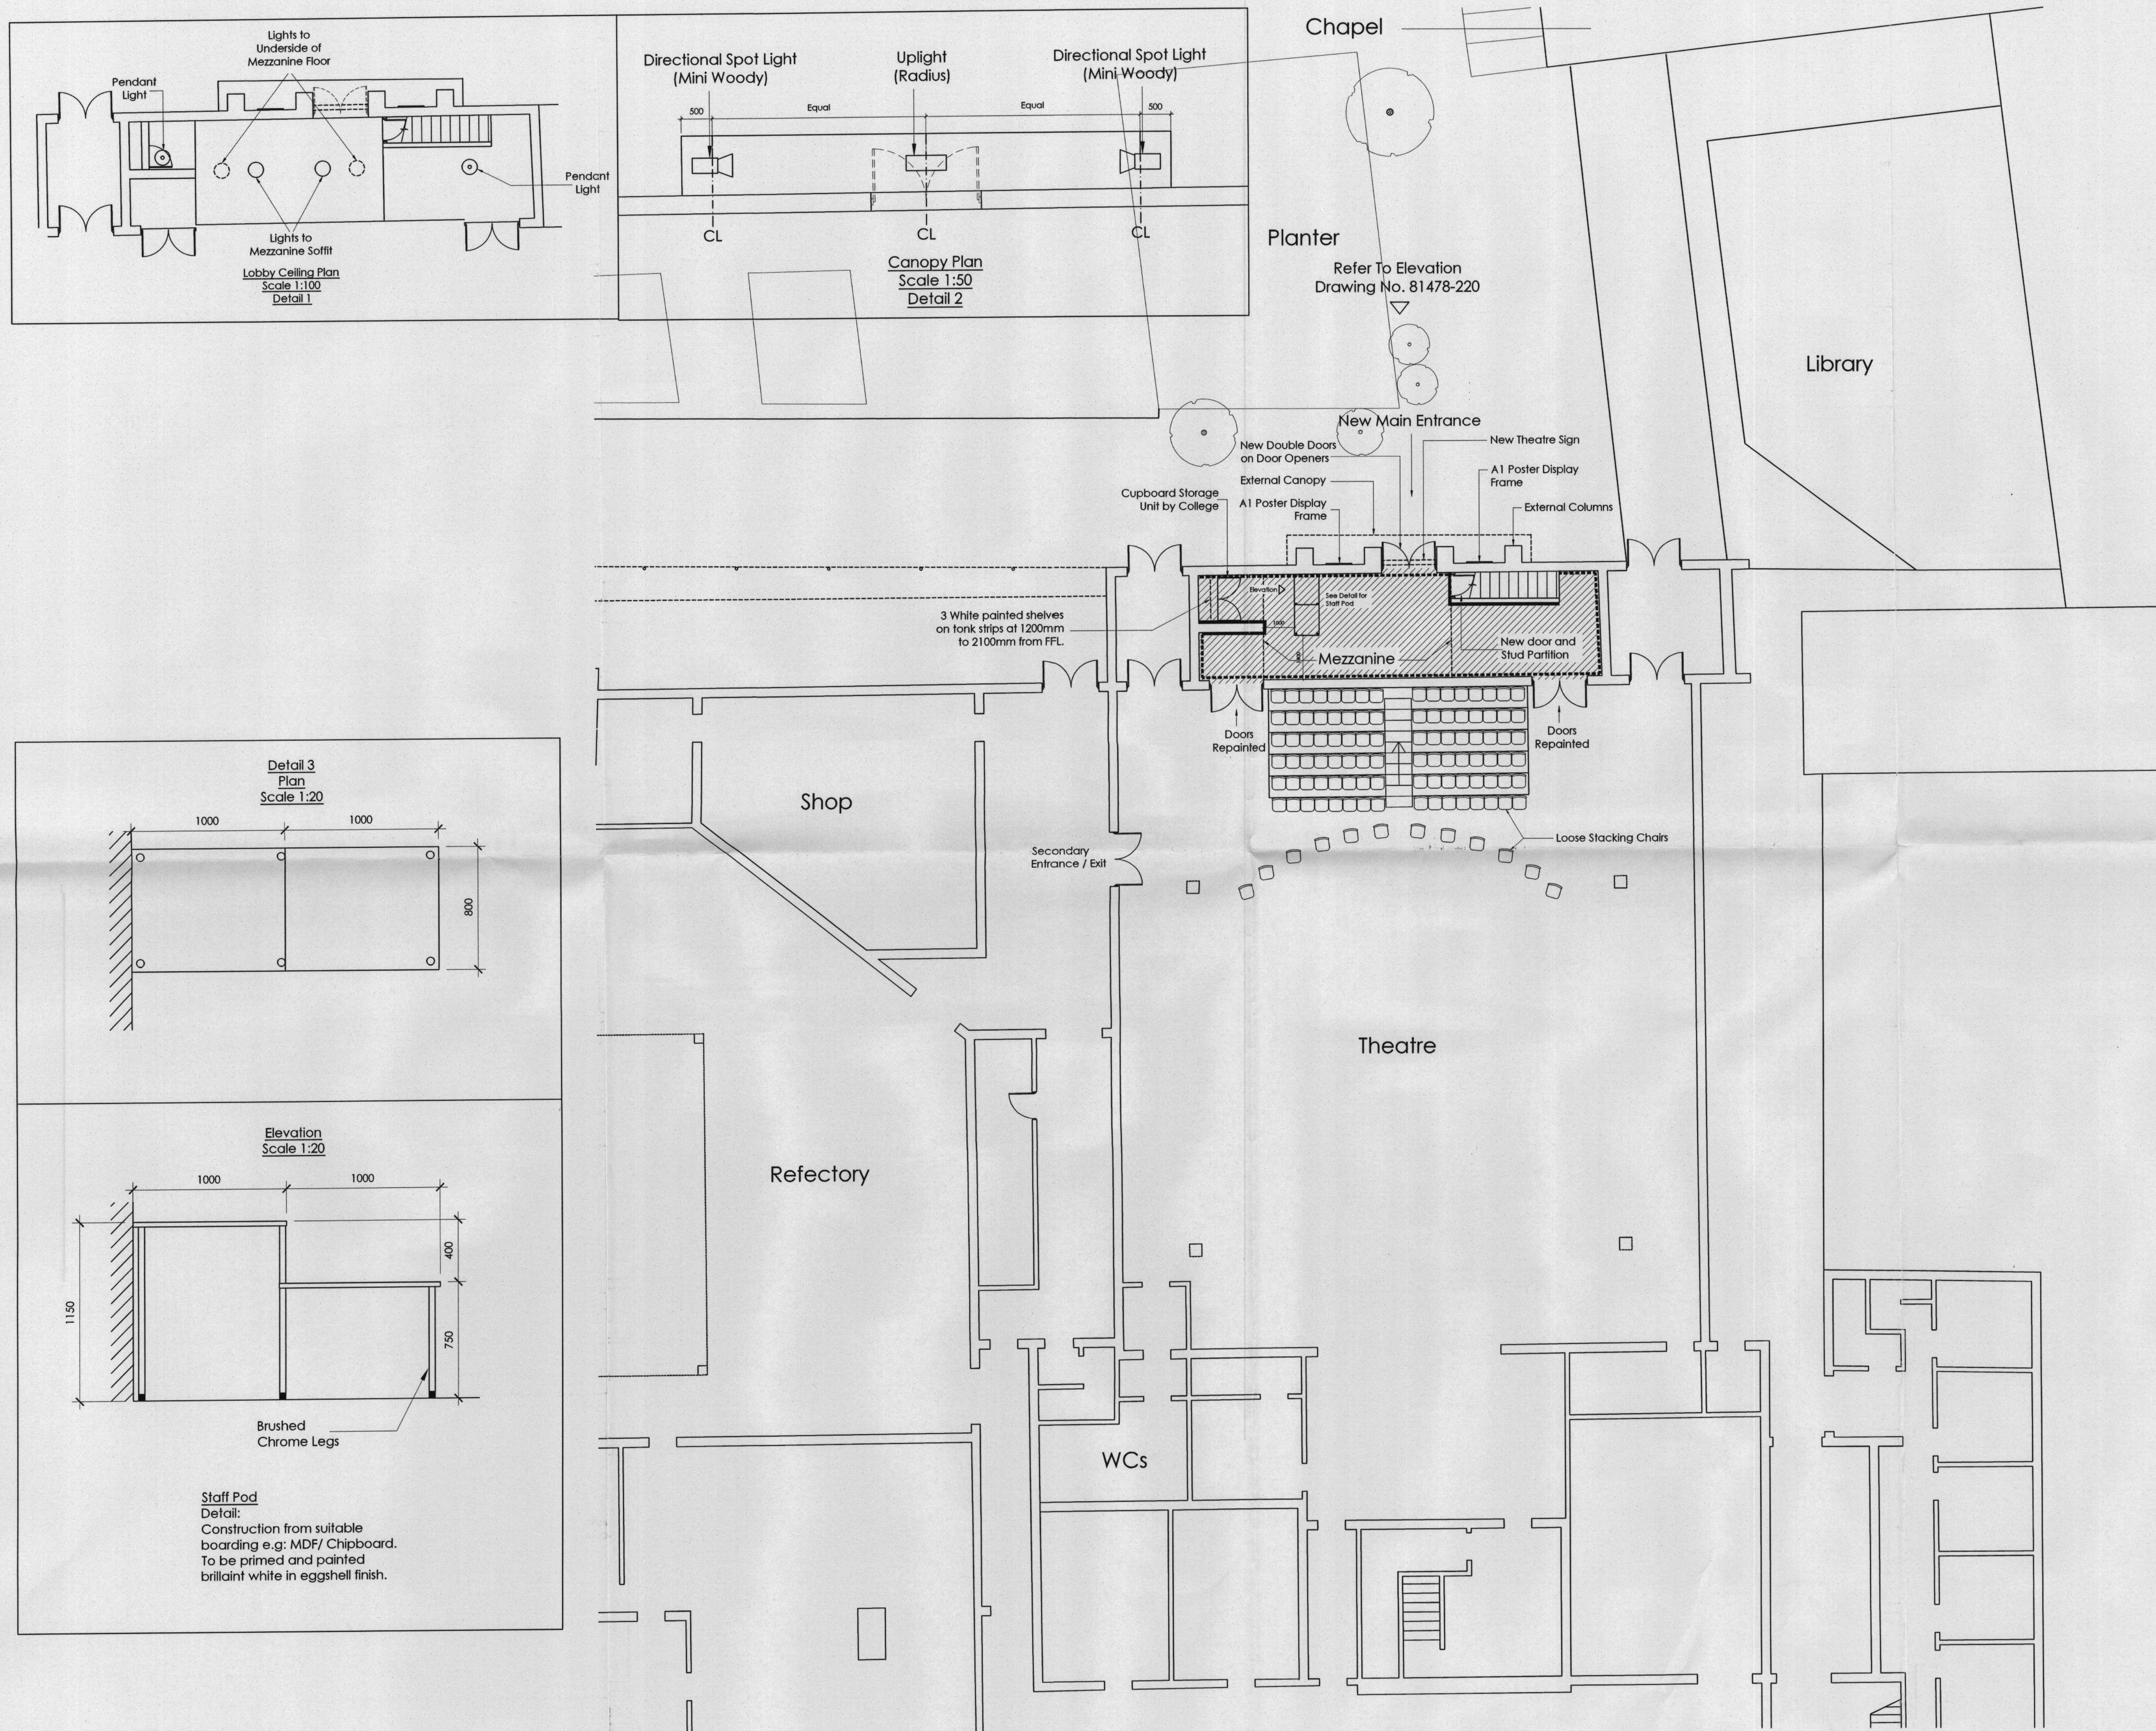

LEGEND: DO NOT SCALE

- Dark Grey Paint
- Light Grey Paint
-  Secondary Barrier Matting

RECEIVED
27 JUN 2007
PLANNING

TENDER

a multi-disciplinary practice of:
• architects
• building surveyors
• quantity surveyors
• building services consultants

Ingleton Wood
1 Aile Street • London • E1 8DE
T: 0207 680 4400 • F: 0207 680 9200 • www.ingletonwood.co.uk
Ingleton Wood LLP trading as Ingleton Wood. Reg no. OC306372. Partners are members of the IAP.
London • Billerica • Colchester • Norwich • Peterborough

Project: St Marys College
Waldegrave Road
Twickenham
TW1 4SX

Drawing Title: Blocks J and N Proposed Floor Plan

Client: St Marys College

Drawn: JT	Checked: CB	Date: 21.06.07	Scale: 1:100	Paper Size: A1
Job No: 81478	Dwg No: 202	Revision: -	<input type="radio"/> Preliminary <input checked="" type="radio"/> Tender <input type="radio"/> Contract <input type="radio"/> Working	