


 <p><b>FKD</b> PROPERTY DEVELOPMENT AND CONSTRUCTION</p>	<p>Foster Kenny Developments Ltd. 21 Melville Road London SW13 9RH</p>	<p>Project : Wigsell House, Manor Rd, Teddington TW11 8AA</p>	<p>Drawing Number :</p>	
	<p>TEL: 07775920665 eMail: Jonathan@fosterkennydevelopments.com</p>	<p>Title : Carport Site Plan</p>	<p>Review :</p>	<p>Date :</p>
		<p>Date : mm/dd/yy</p>	<p>Review :</p>	<p>Date :</p>
		<p>Scale : 1:100 @ A3</p>	<p>Review :</p>	<p>Date :</p>

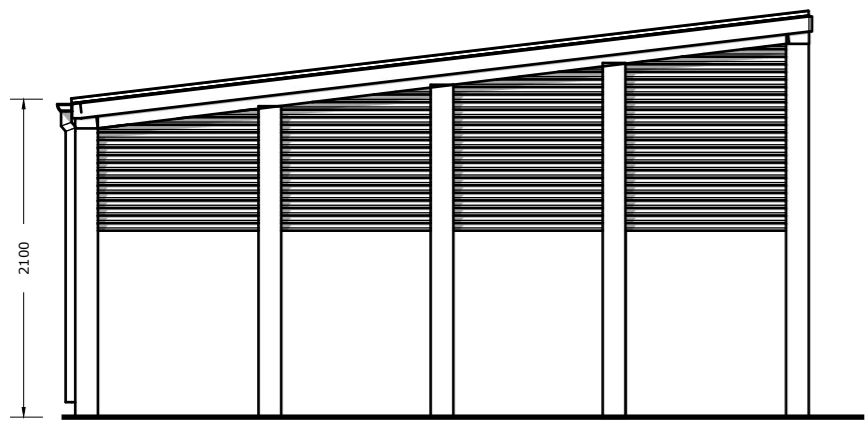


Left Elevation

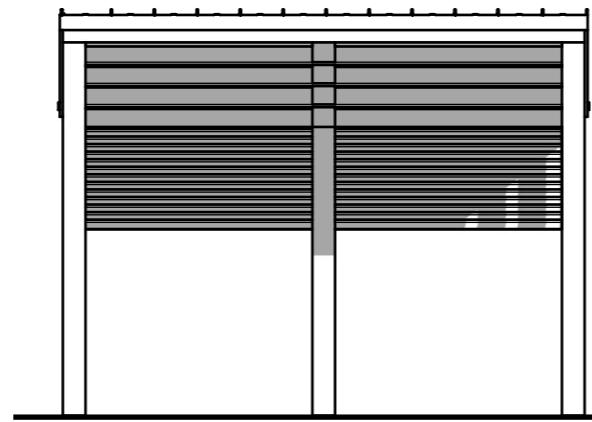


Front Elevation

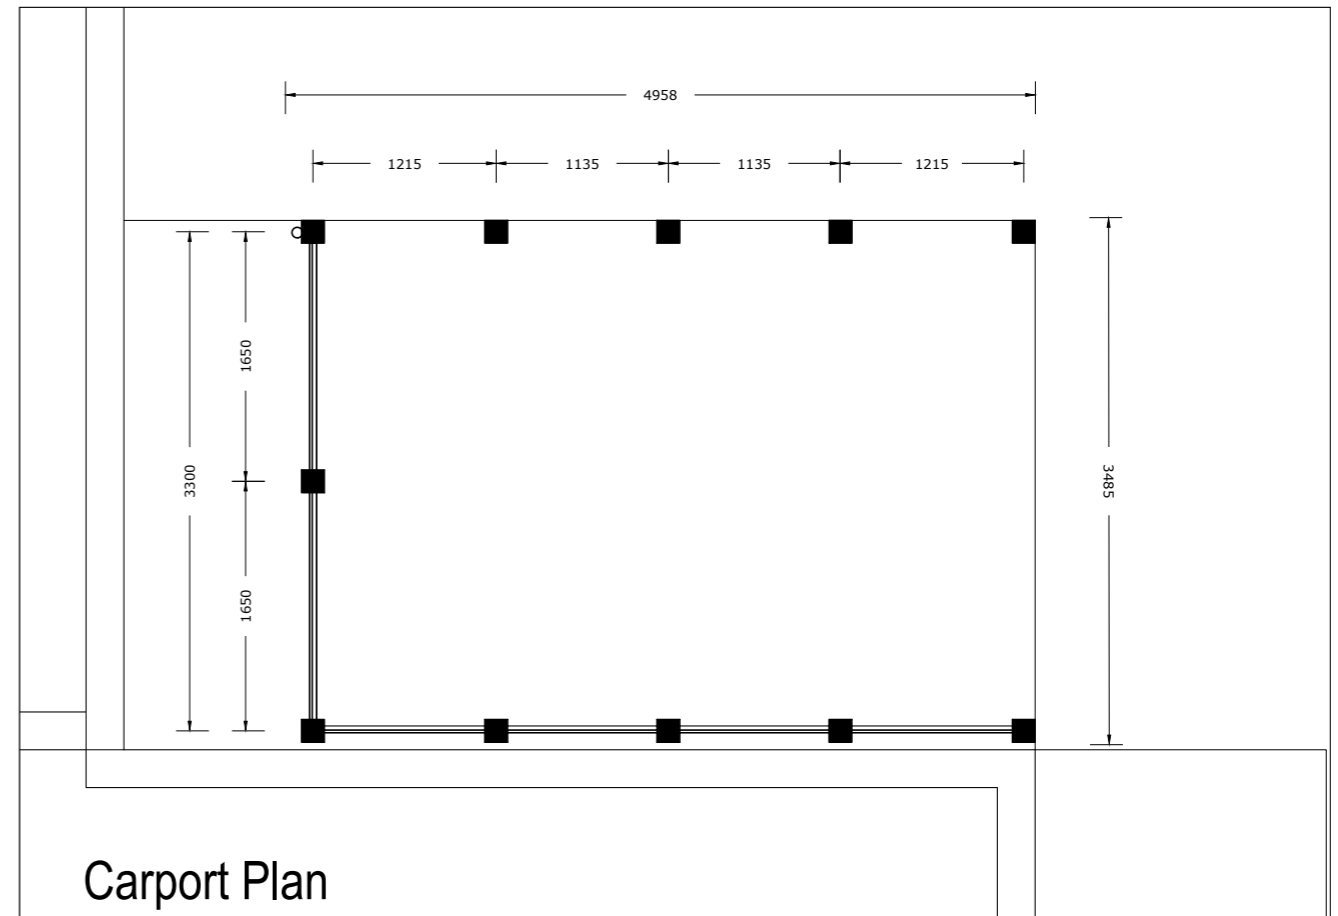

Carport Plan

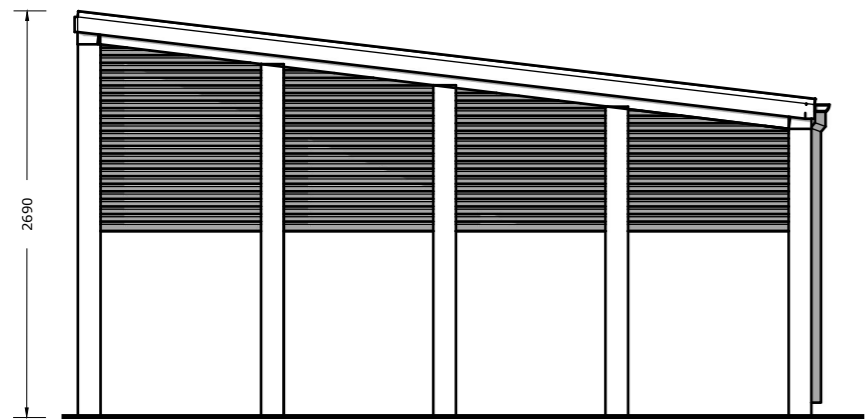


Right Elevation

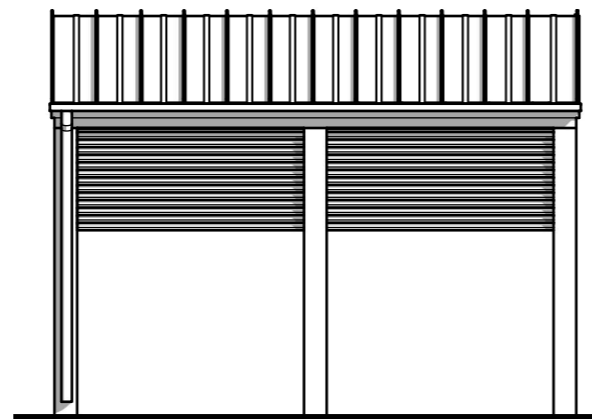

Back Elevation



	Foster Kenny Developments Ltd. 21 Melville Road London SW13 9RH	Project : Wigsell House, Manor Rd, Teddington TW11 8AA	Drawing Number :	
	TEL: 07775920665 eMail: Jonathan@fosterkennydevelopments.com	Title : Carport	Review :	Date :
		Date : mm/dd/yy	Review :	Date :
		Scale : 1:50 @ A3	Review :	Date :

